

SEVENTEEN VILLAS

SEVENTEEN VILLAS

PROJECT BY AL SADAT GROUP



04 MARLA 02 BED VILLAS (PRIME VILLAS)



SEVENTEEN
VILLAS



A PROJECT BY
AL SADAT
G R O U P

04 MARLA
02 BED VILLAS
(PRIME VILLAS)




SEVENTEEN
VILLAS



A PROJECT BY
AL SADAT
GROUP


04 MARLA
02 BED VILLAS
 (PRIME VILLAS)

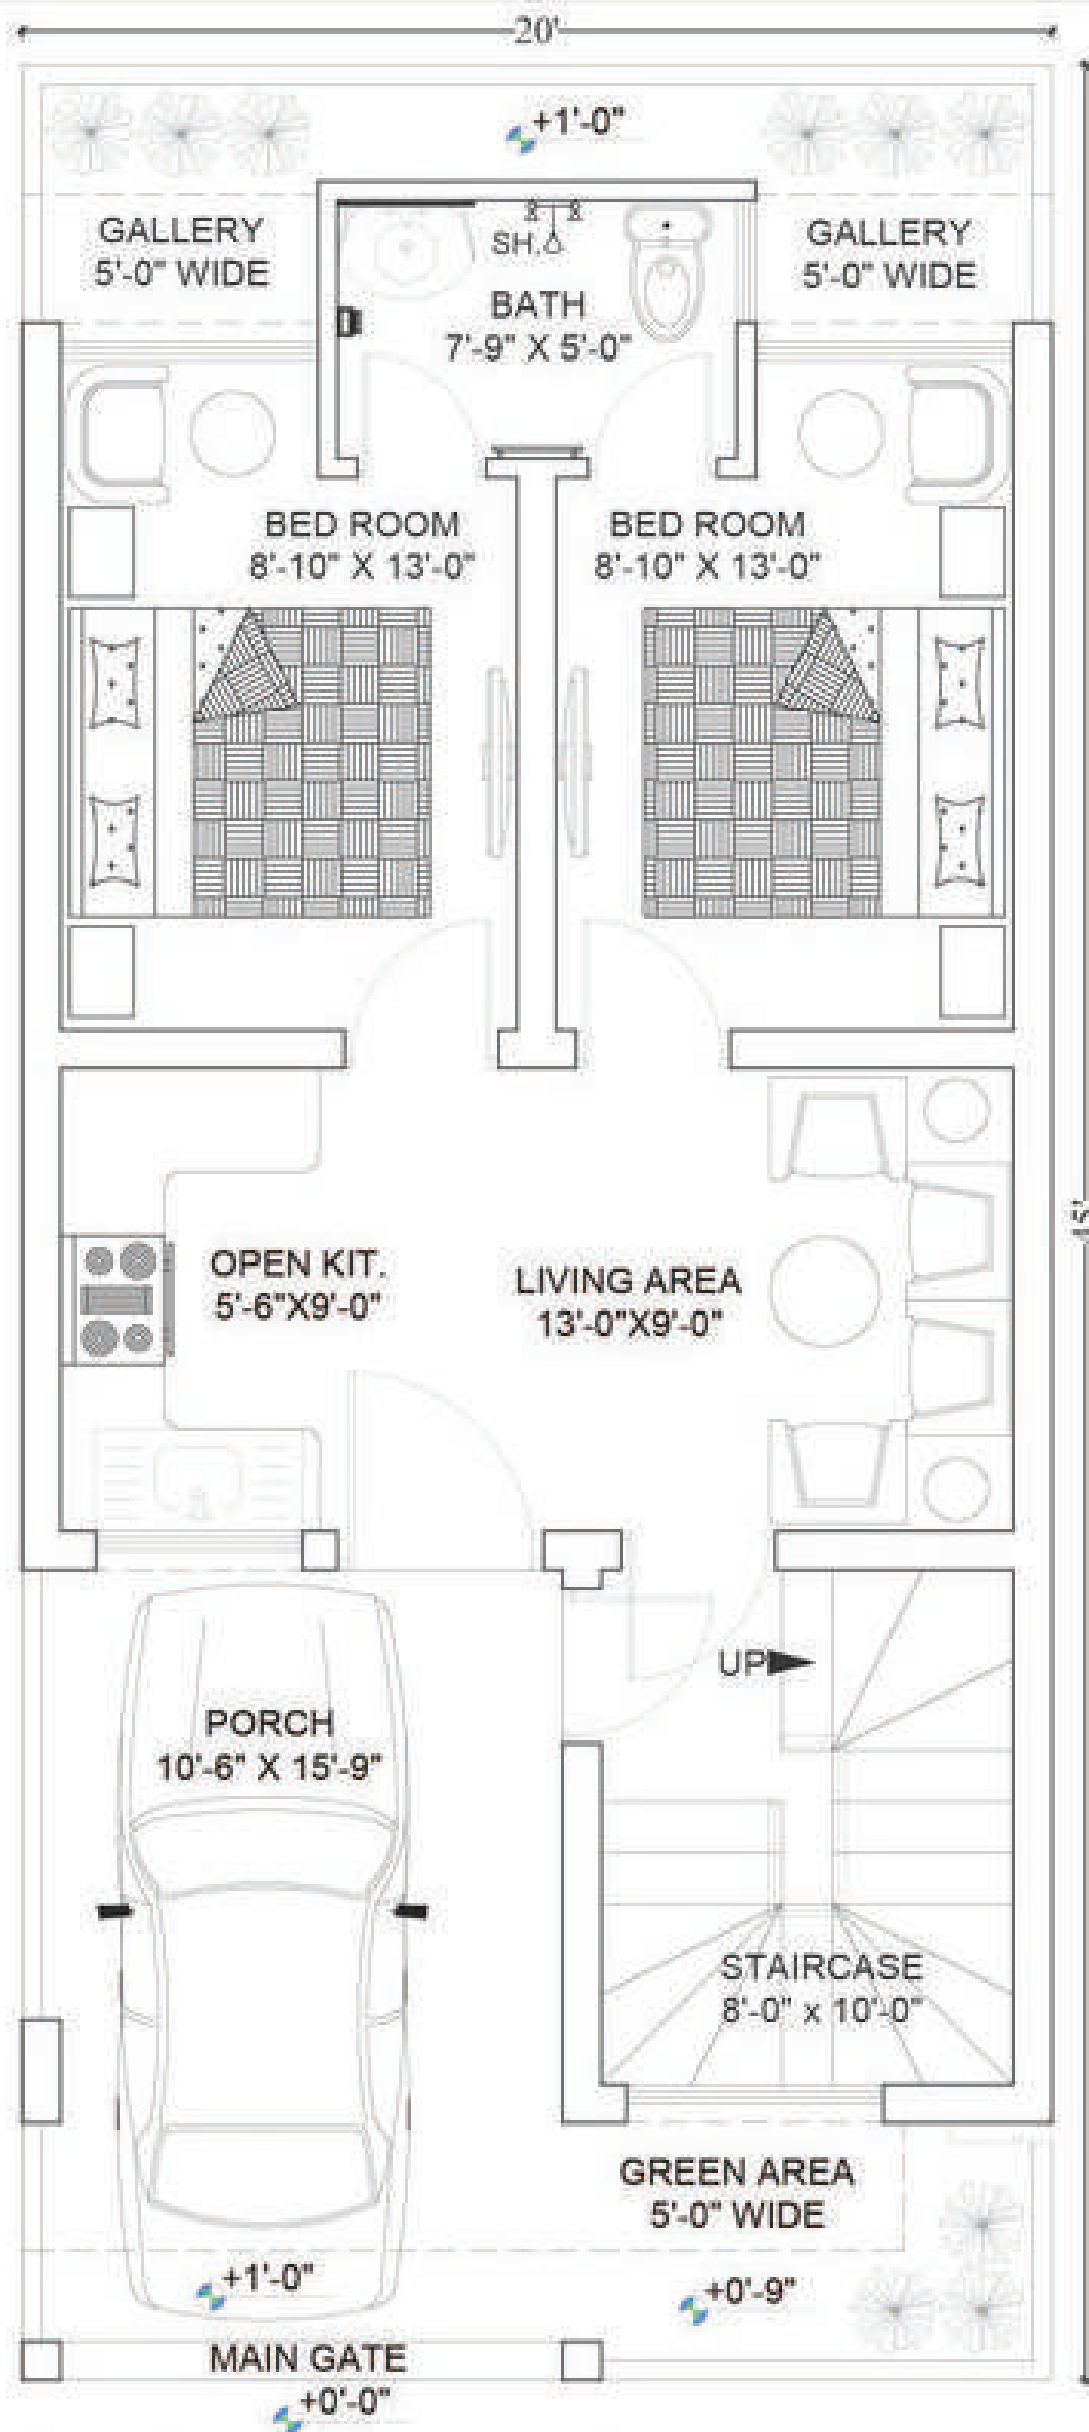

GROUND FLOOR PLAN

SCALE: -1/8"=1'-0"

04 MARLA
02 BED VILLAS
(PRIME VILLAS)

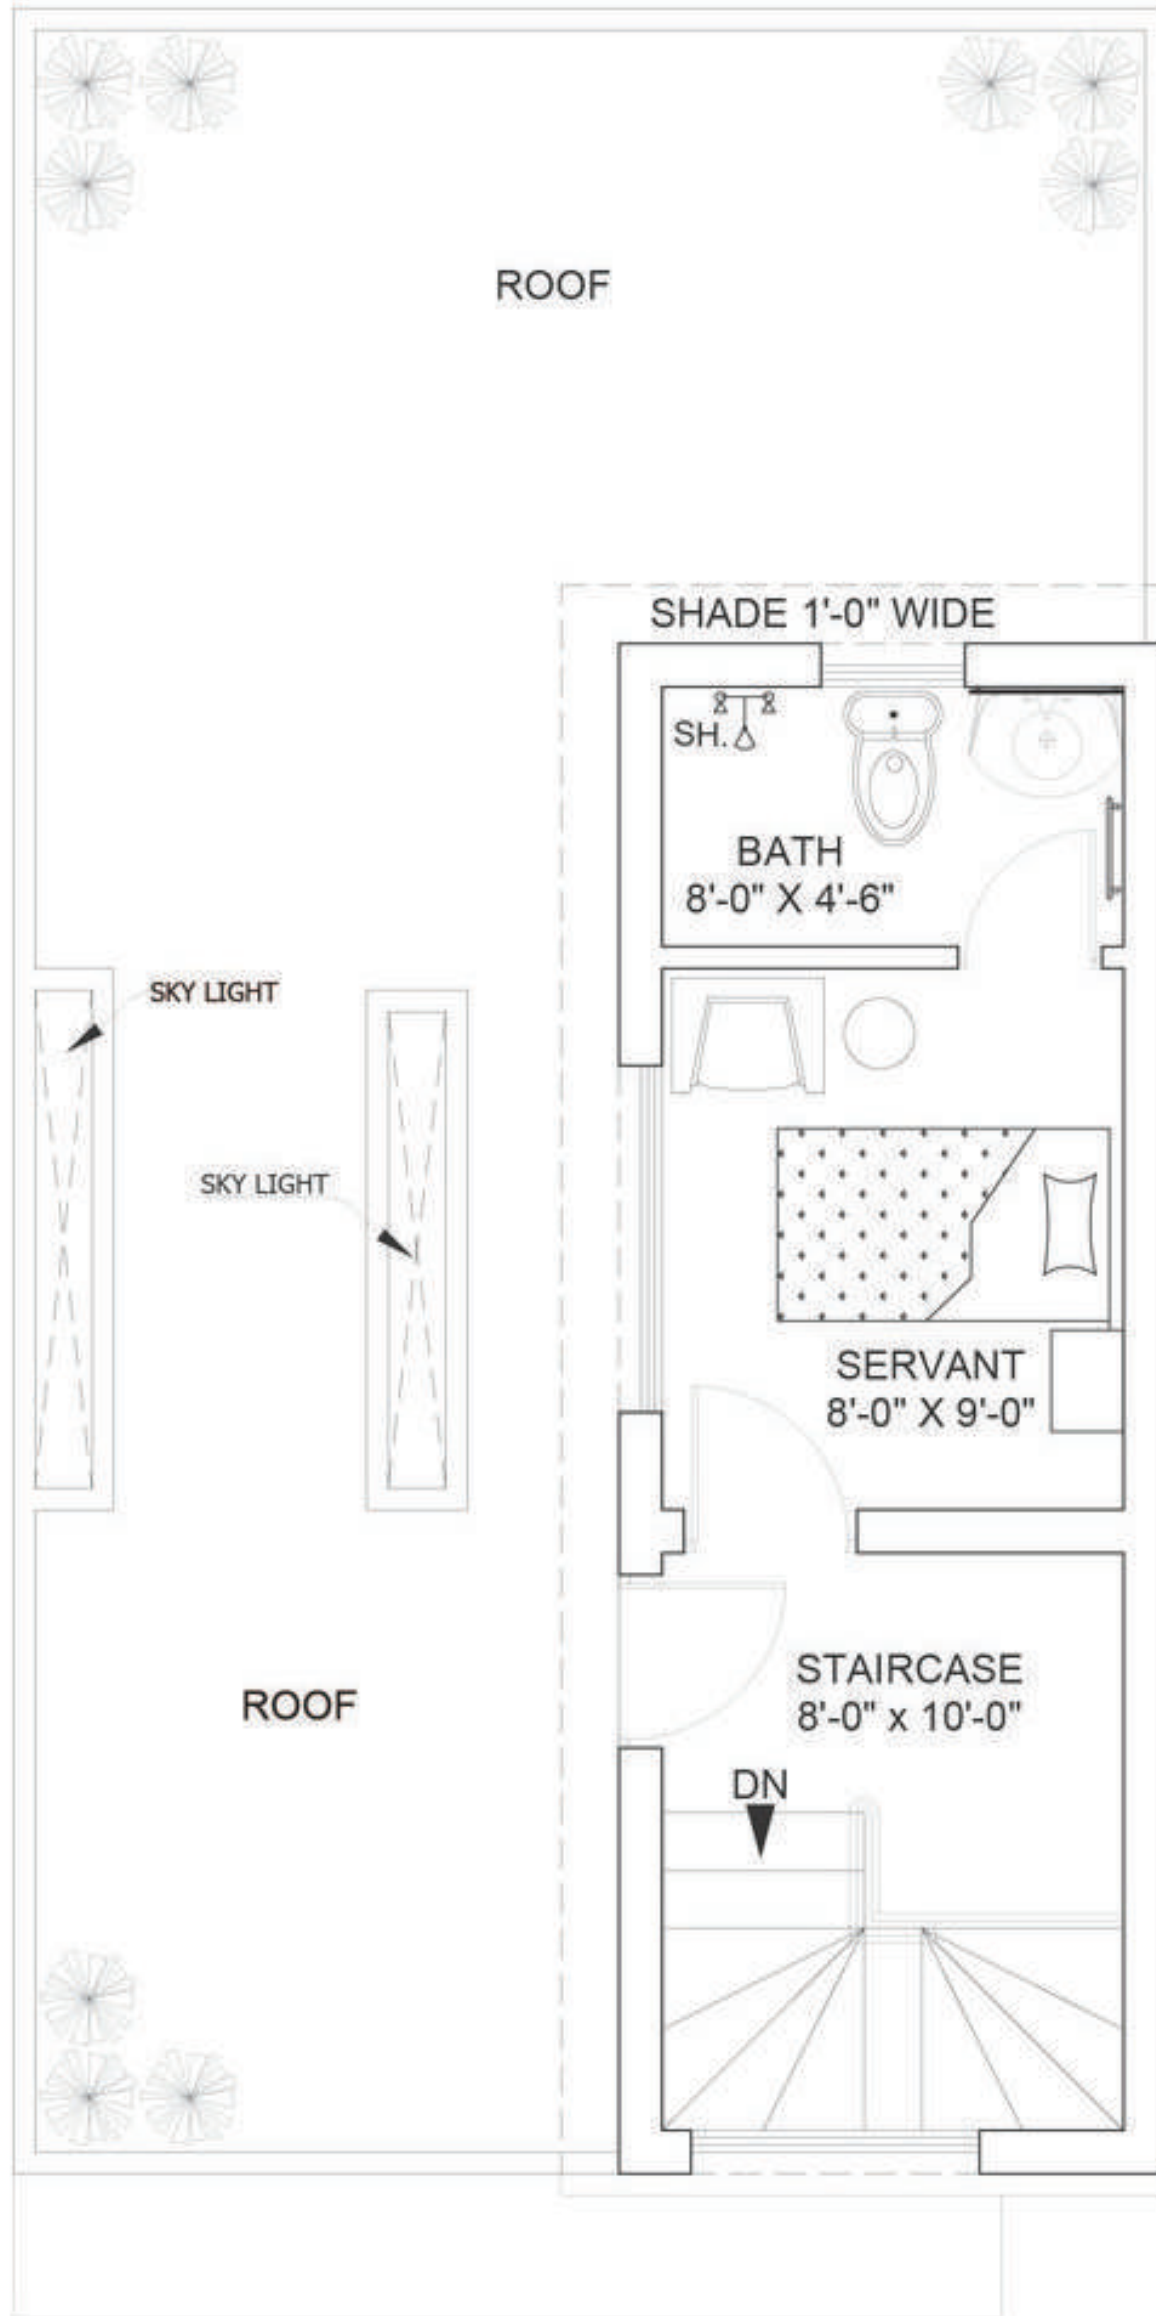

MUMTY FLOOR PLAN

SCALE:-1/8"=1'-0"

**04 MARLA
03 BED VILLAS
(PRIME VILLAS)**



**SEVENTEEN
VILLAS**



A PROJECT BY
AL SADAT
G R O U P

04 MARLA
03 BED VILLAS
(PRIME VILLAS)




SEVENTEEN
VILLAS



A PROJECT BY
AL SADAT
G R O U P

04 MARLA
03 BED VILLAS
 (PRIME VILLAS)

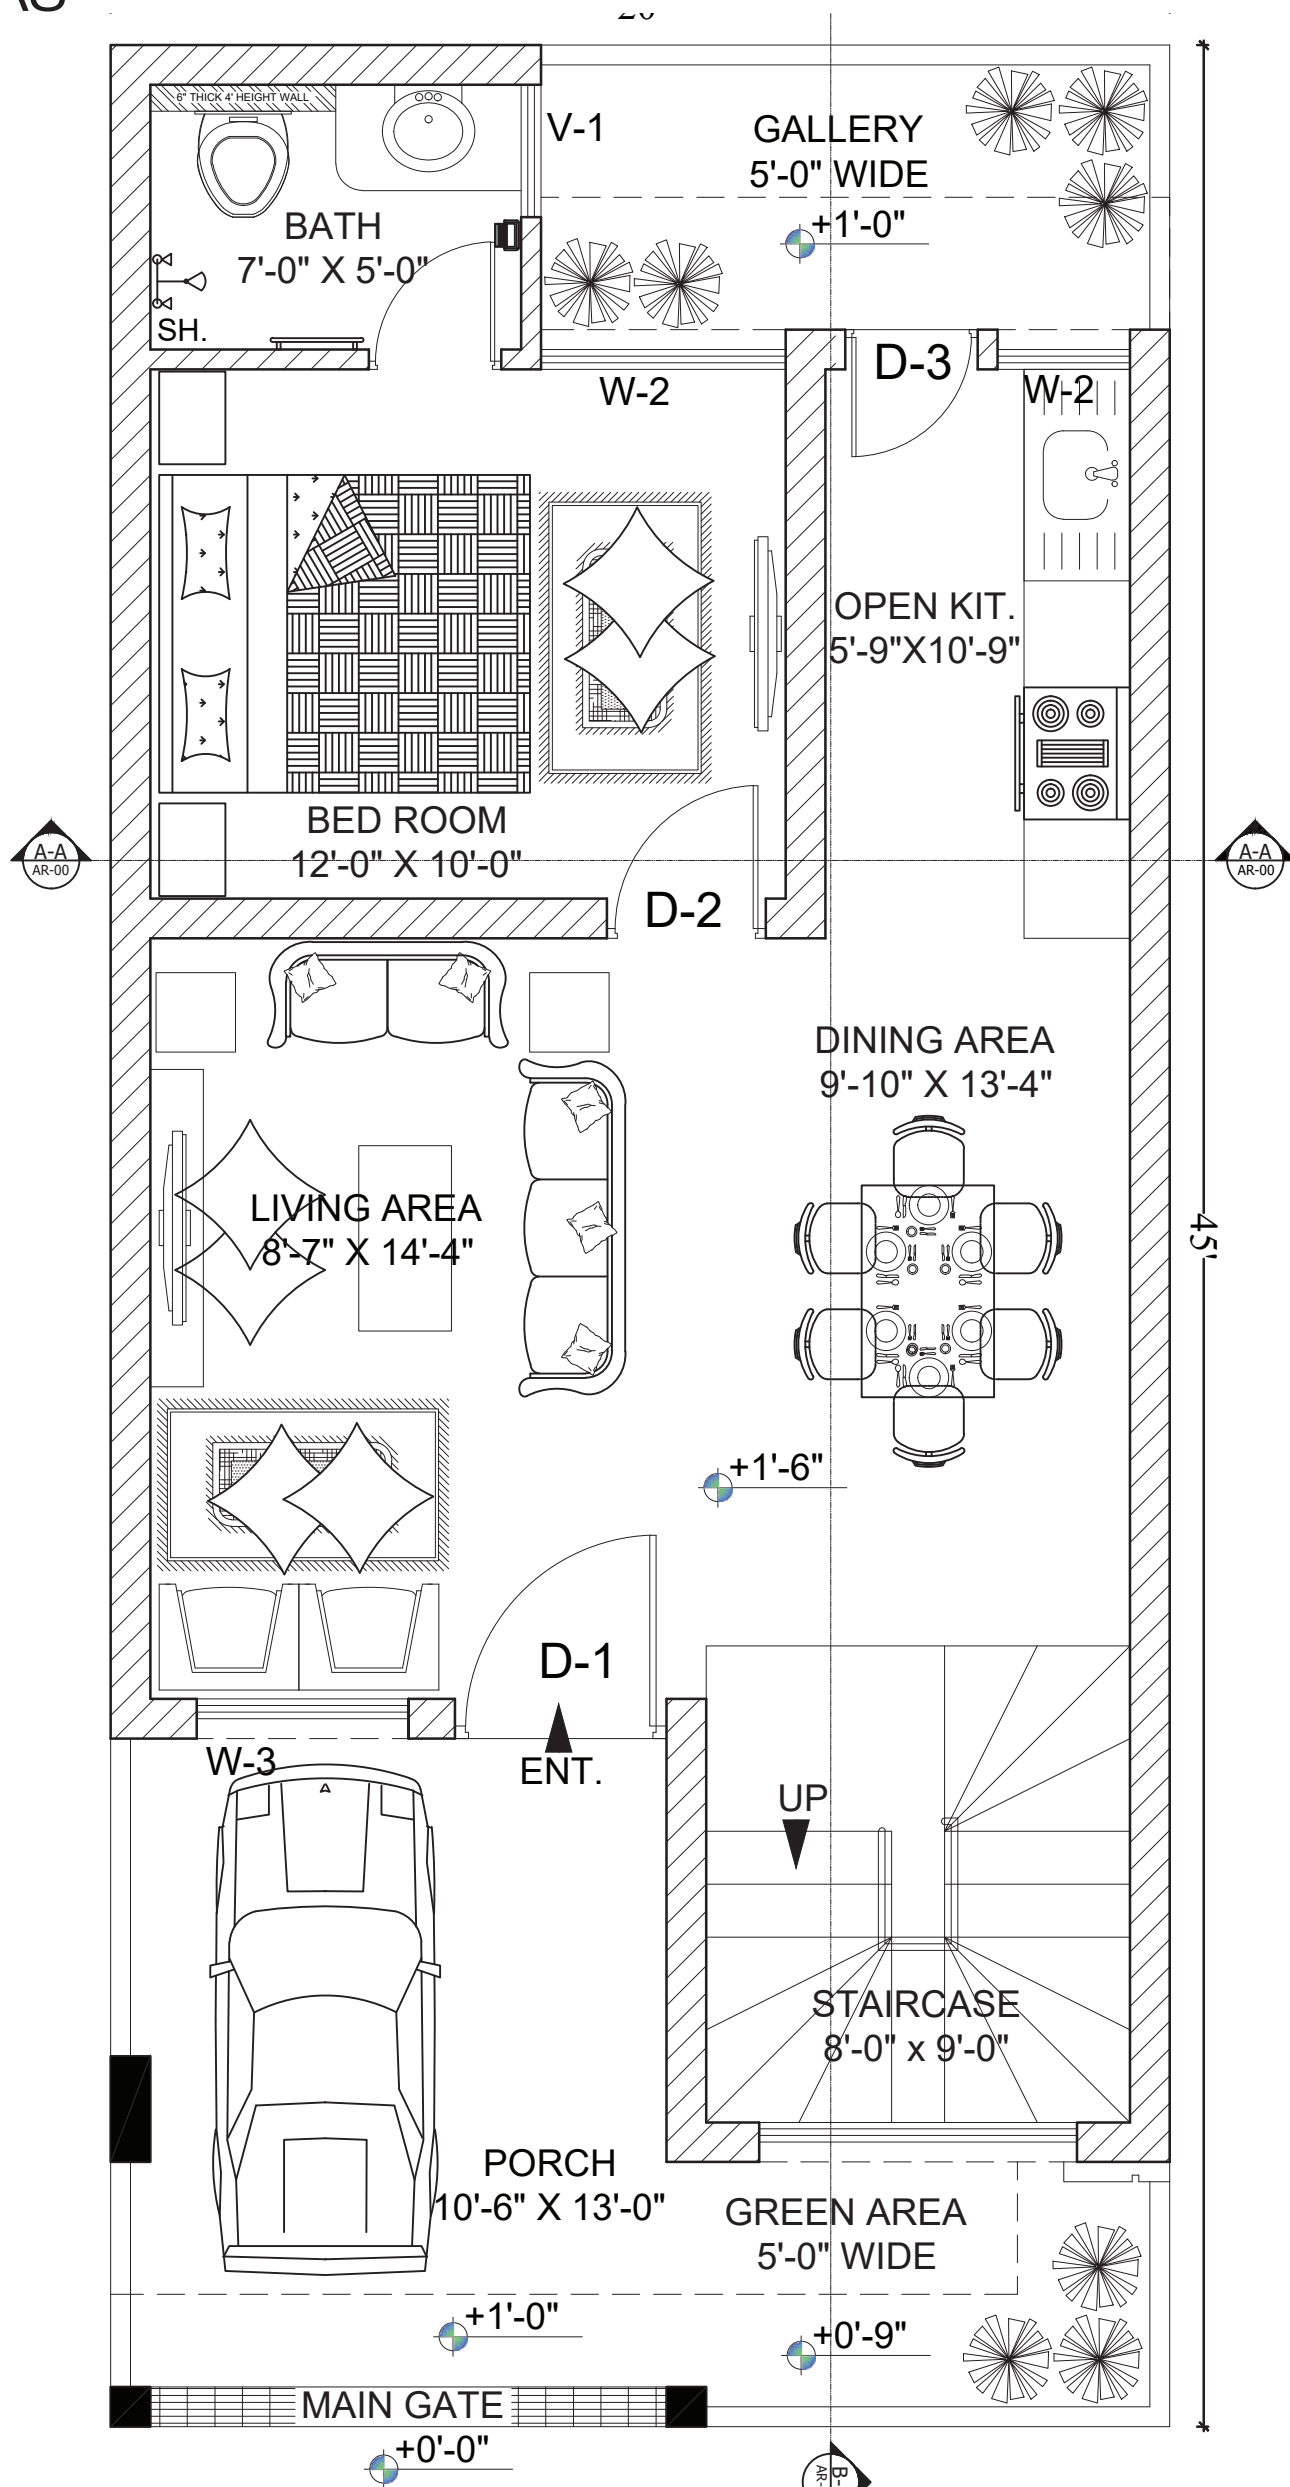

GROUND FLOOR PLAN

SCALE: -1/8"=1'-0"




**SEVENTEEN
 VILLAS**



A PROJECT BY
**AL SADAT
 GROUP**


04 MARLA
03 BED VILLAS
(PRIME VILLAS)

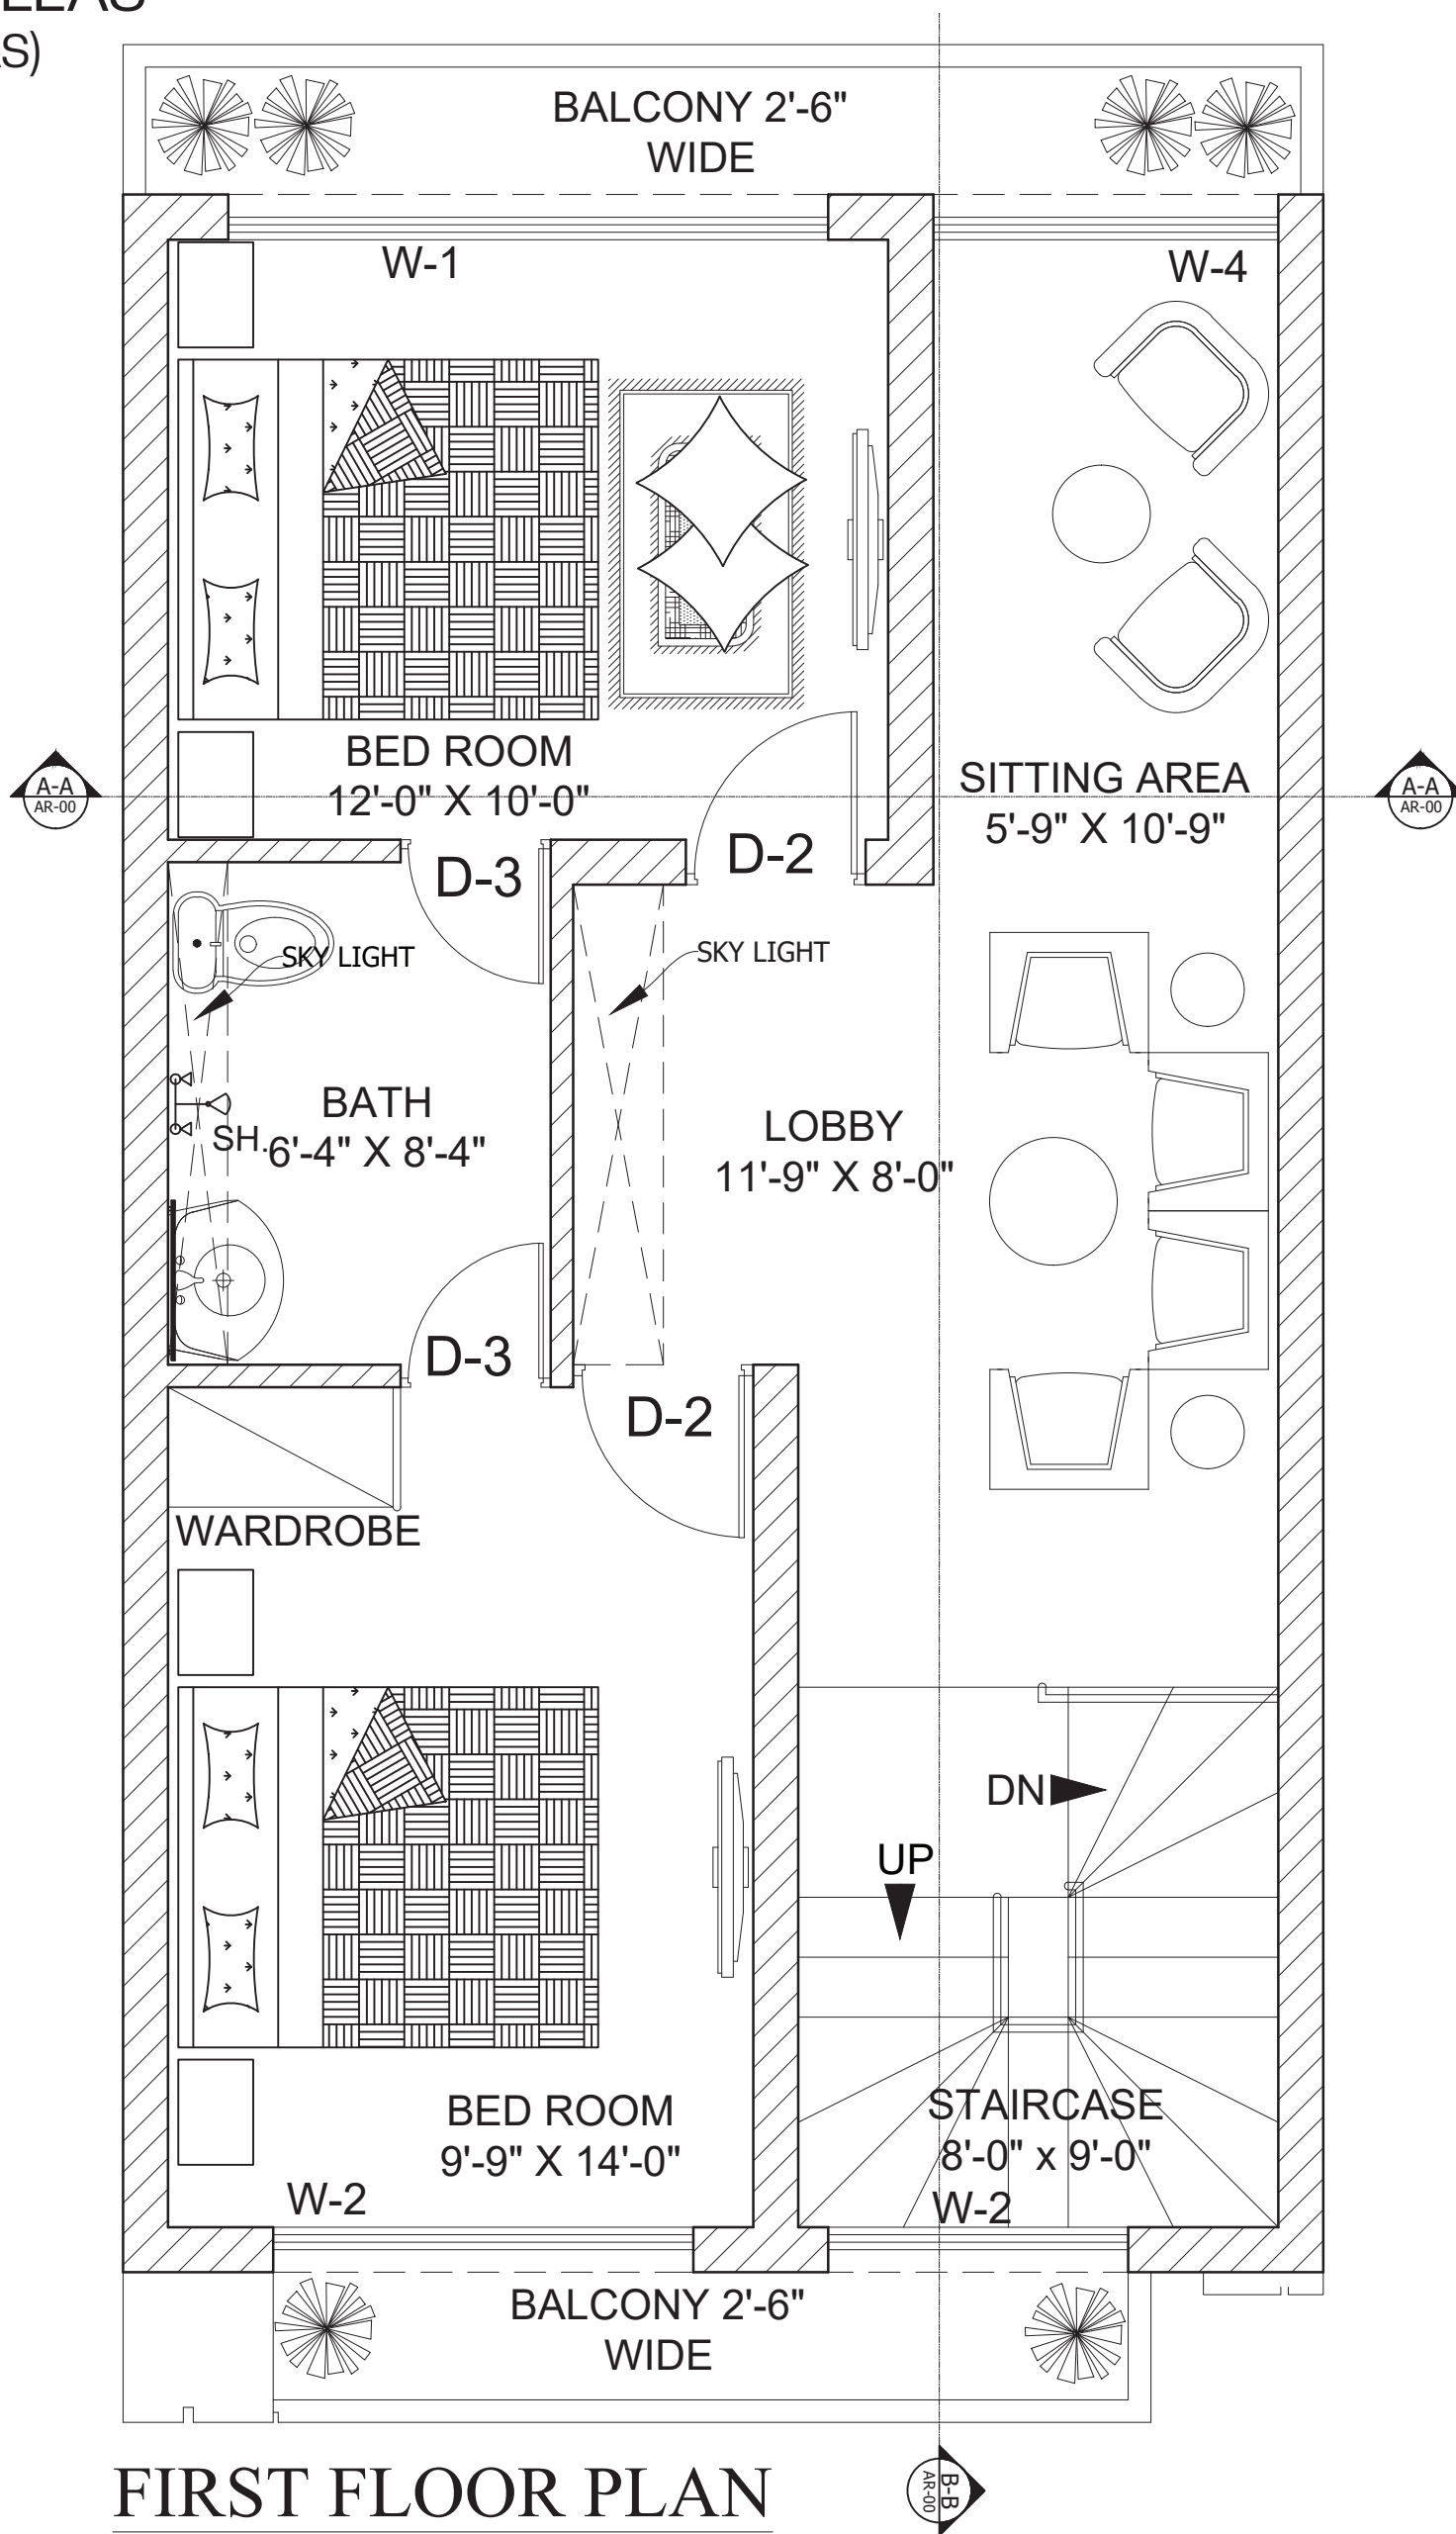

FIRST FLOOR PLAN

SCALE:-1/8"=1'-0"

04 MARLA
03 BED VILLAS
 (PRIME VILLAS)

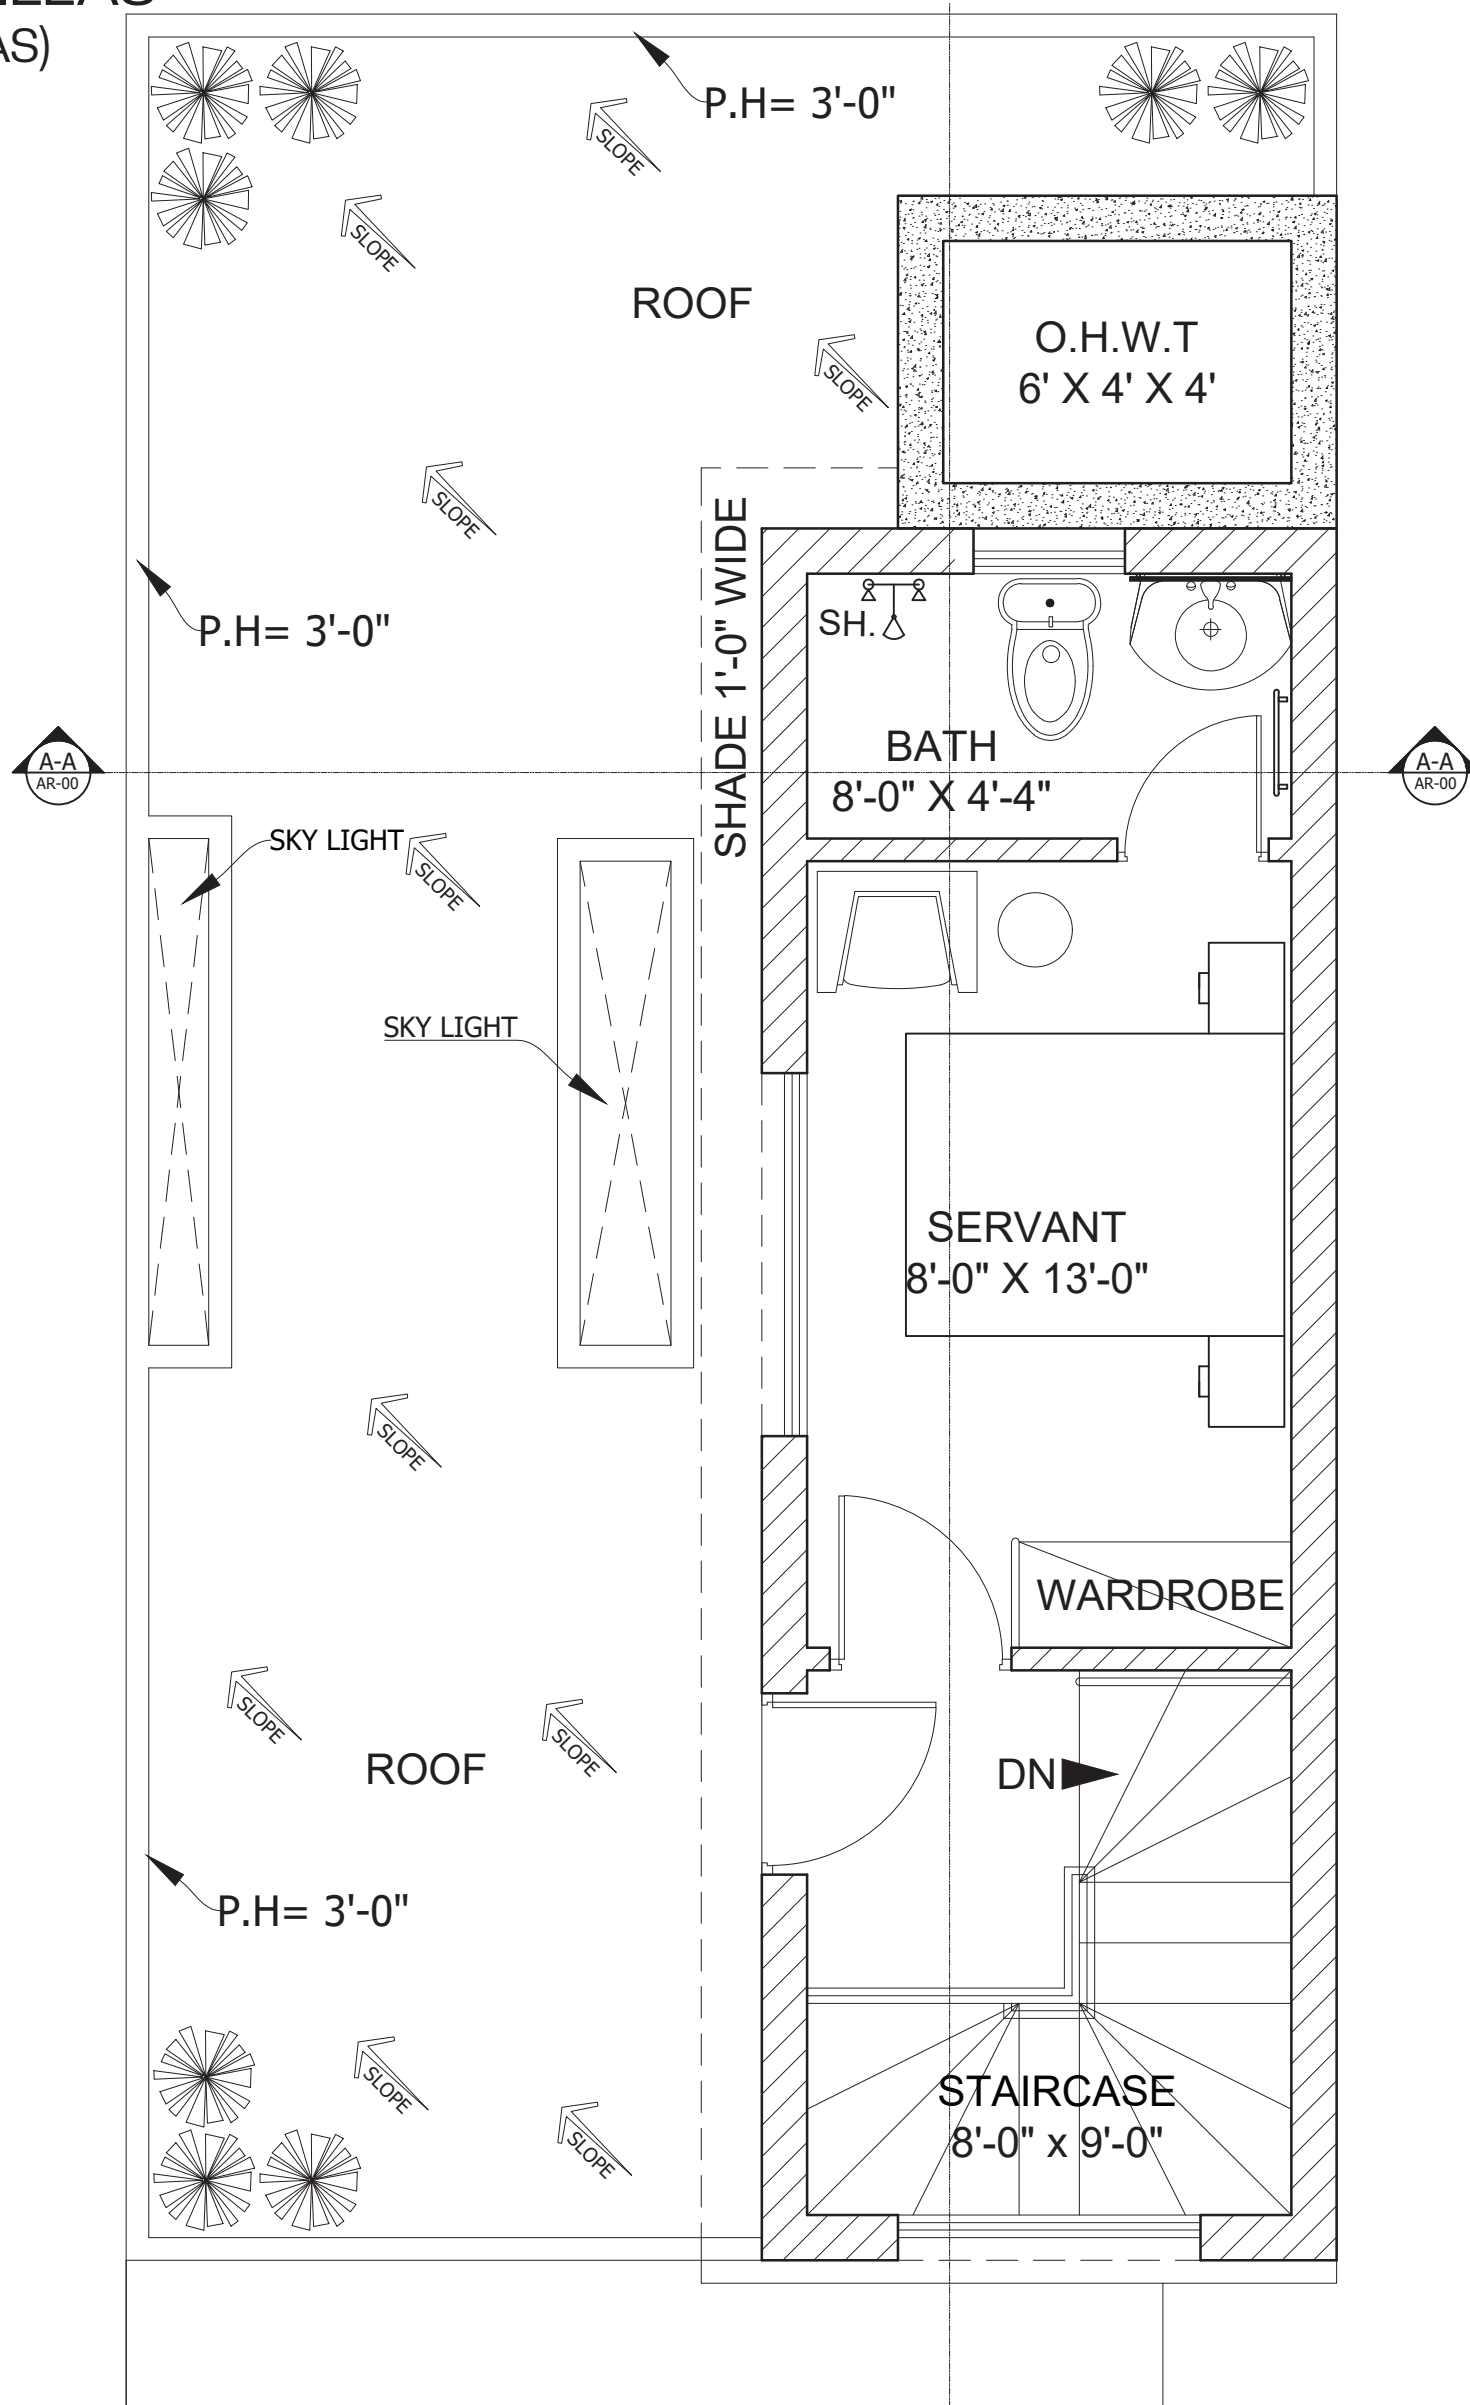

MUMTY FLOOR PLAN

SCALE:-1/8"=1'-0"

04 MARLA 04 BED VILLAS (PRIME VILLAS)



SEVENTEEN
VILLAS



A PROJECT BY
AL SADAT
G R O U P

04 MARLA
04 BED VILLAS
(PRIME VILLAS)




SEVENTEEN
VILLAS



A PROJECT BY
AL SADAT
GROUP


04 MARLA
04 BED VILLAS
(PRIME VILLAS)

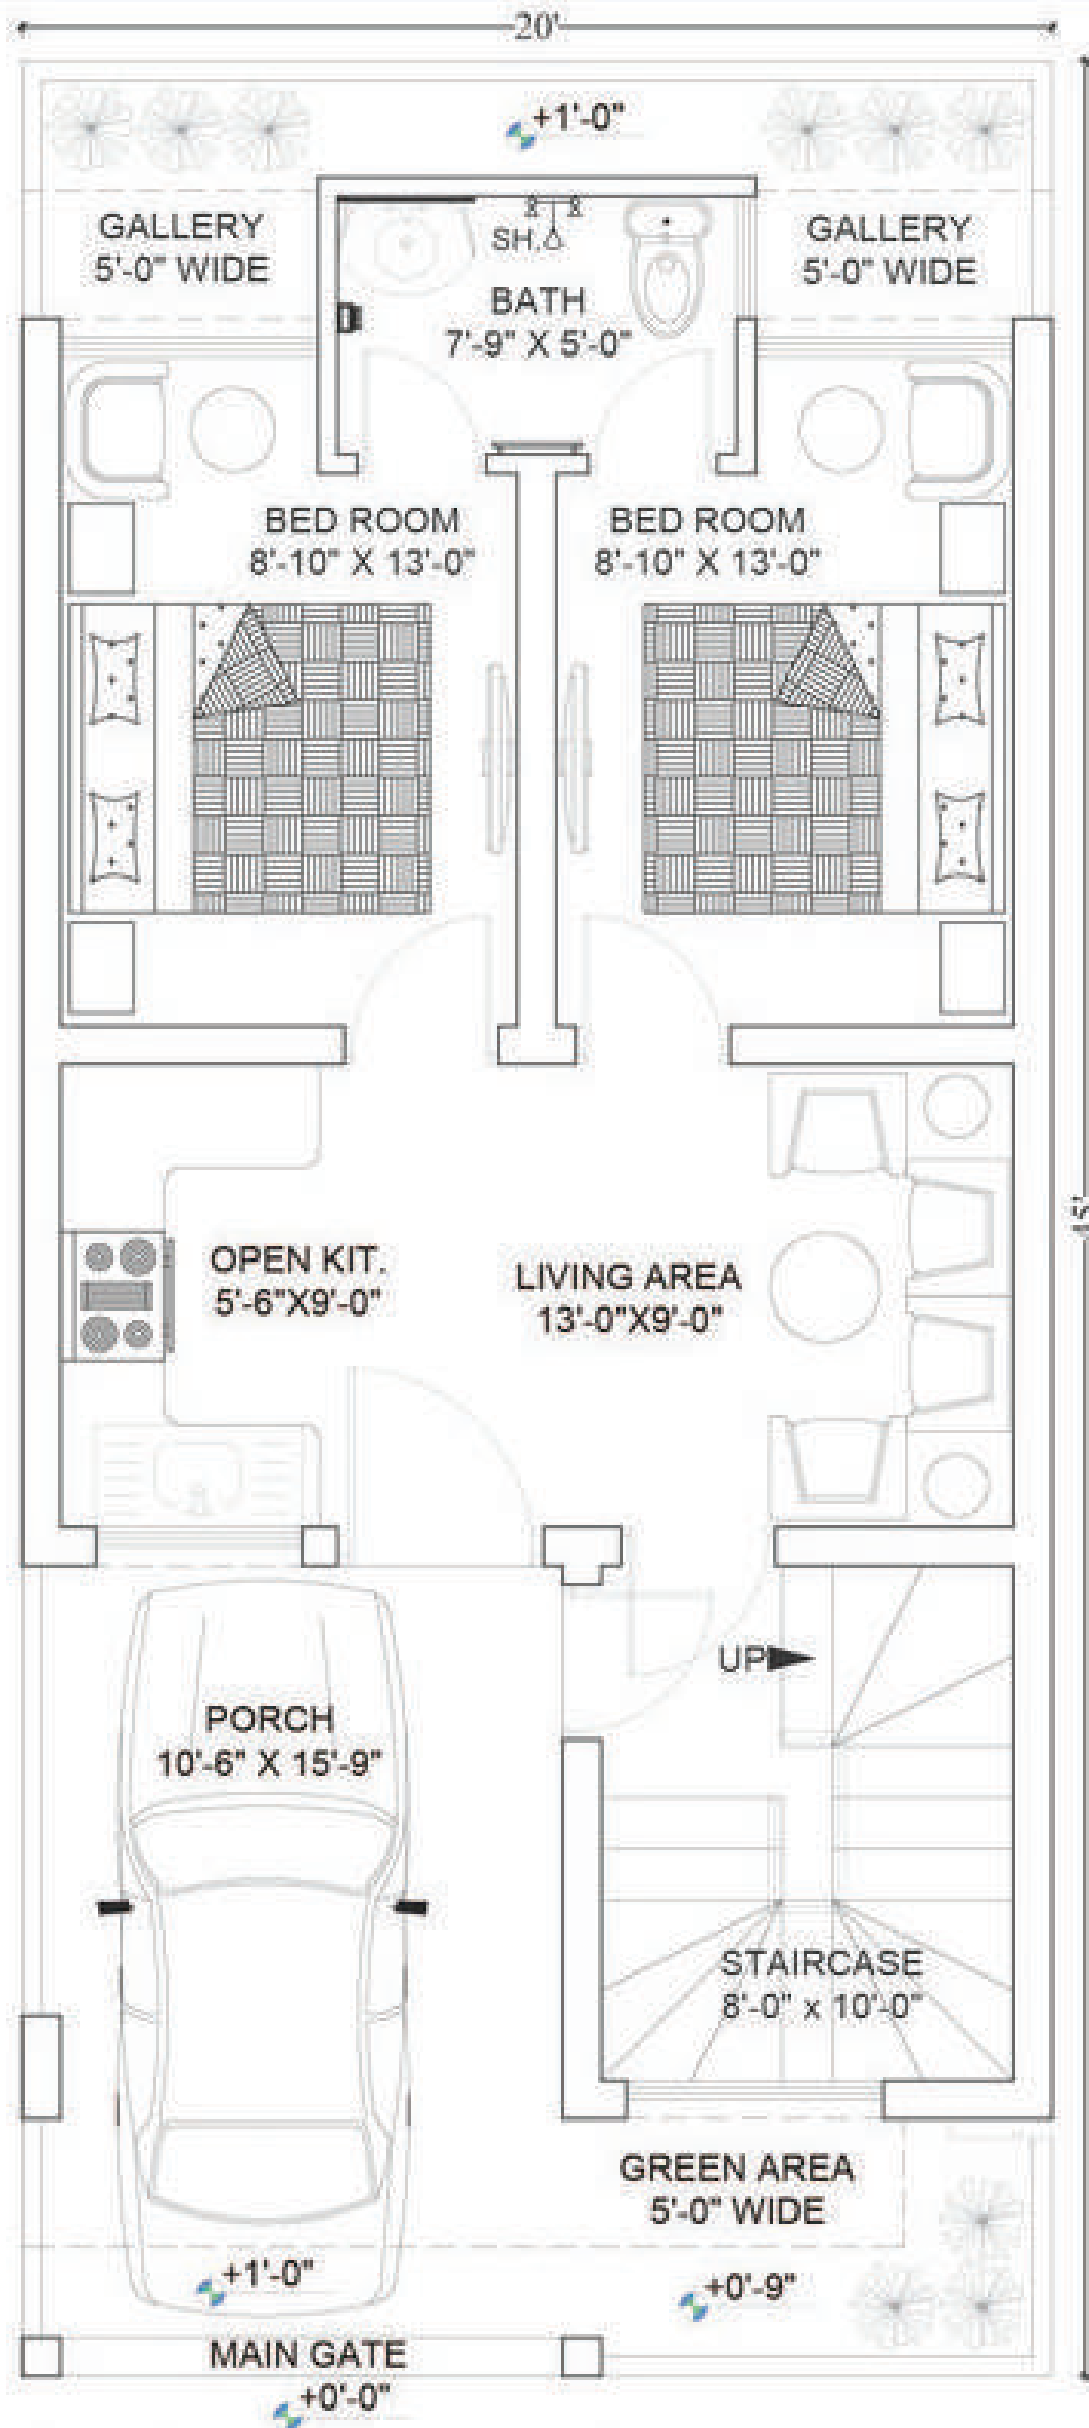

GROUND FLOOR PLAN

SCALE: -1/8"=1'-0"

04 MARLA
04 BED VILLAS
 (PRIME VILLAS)

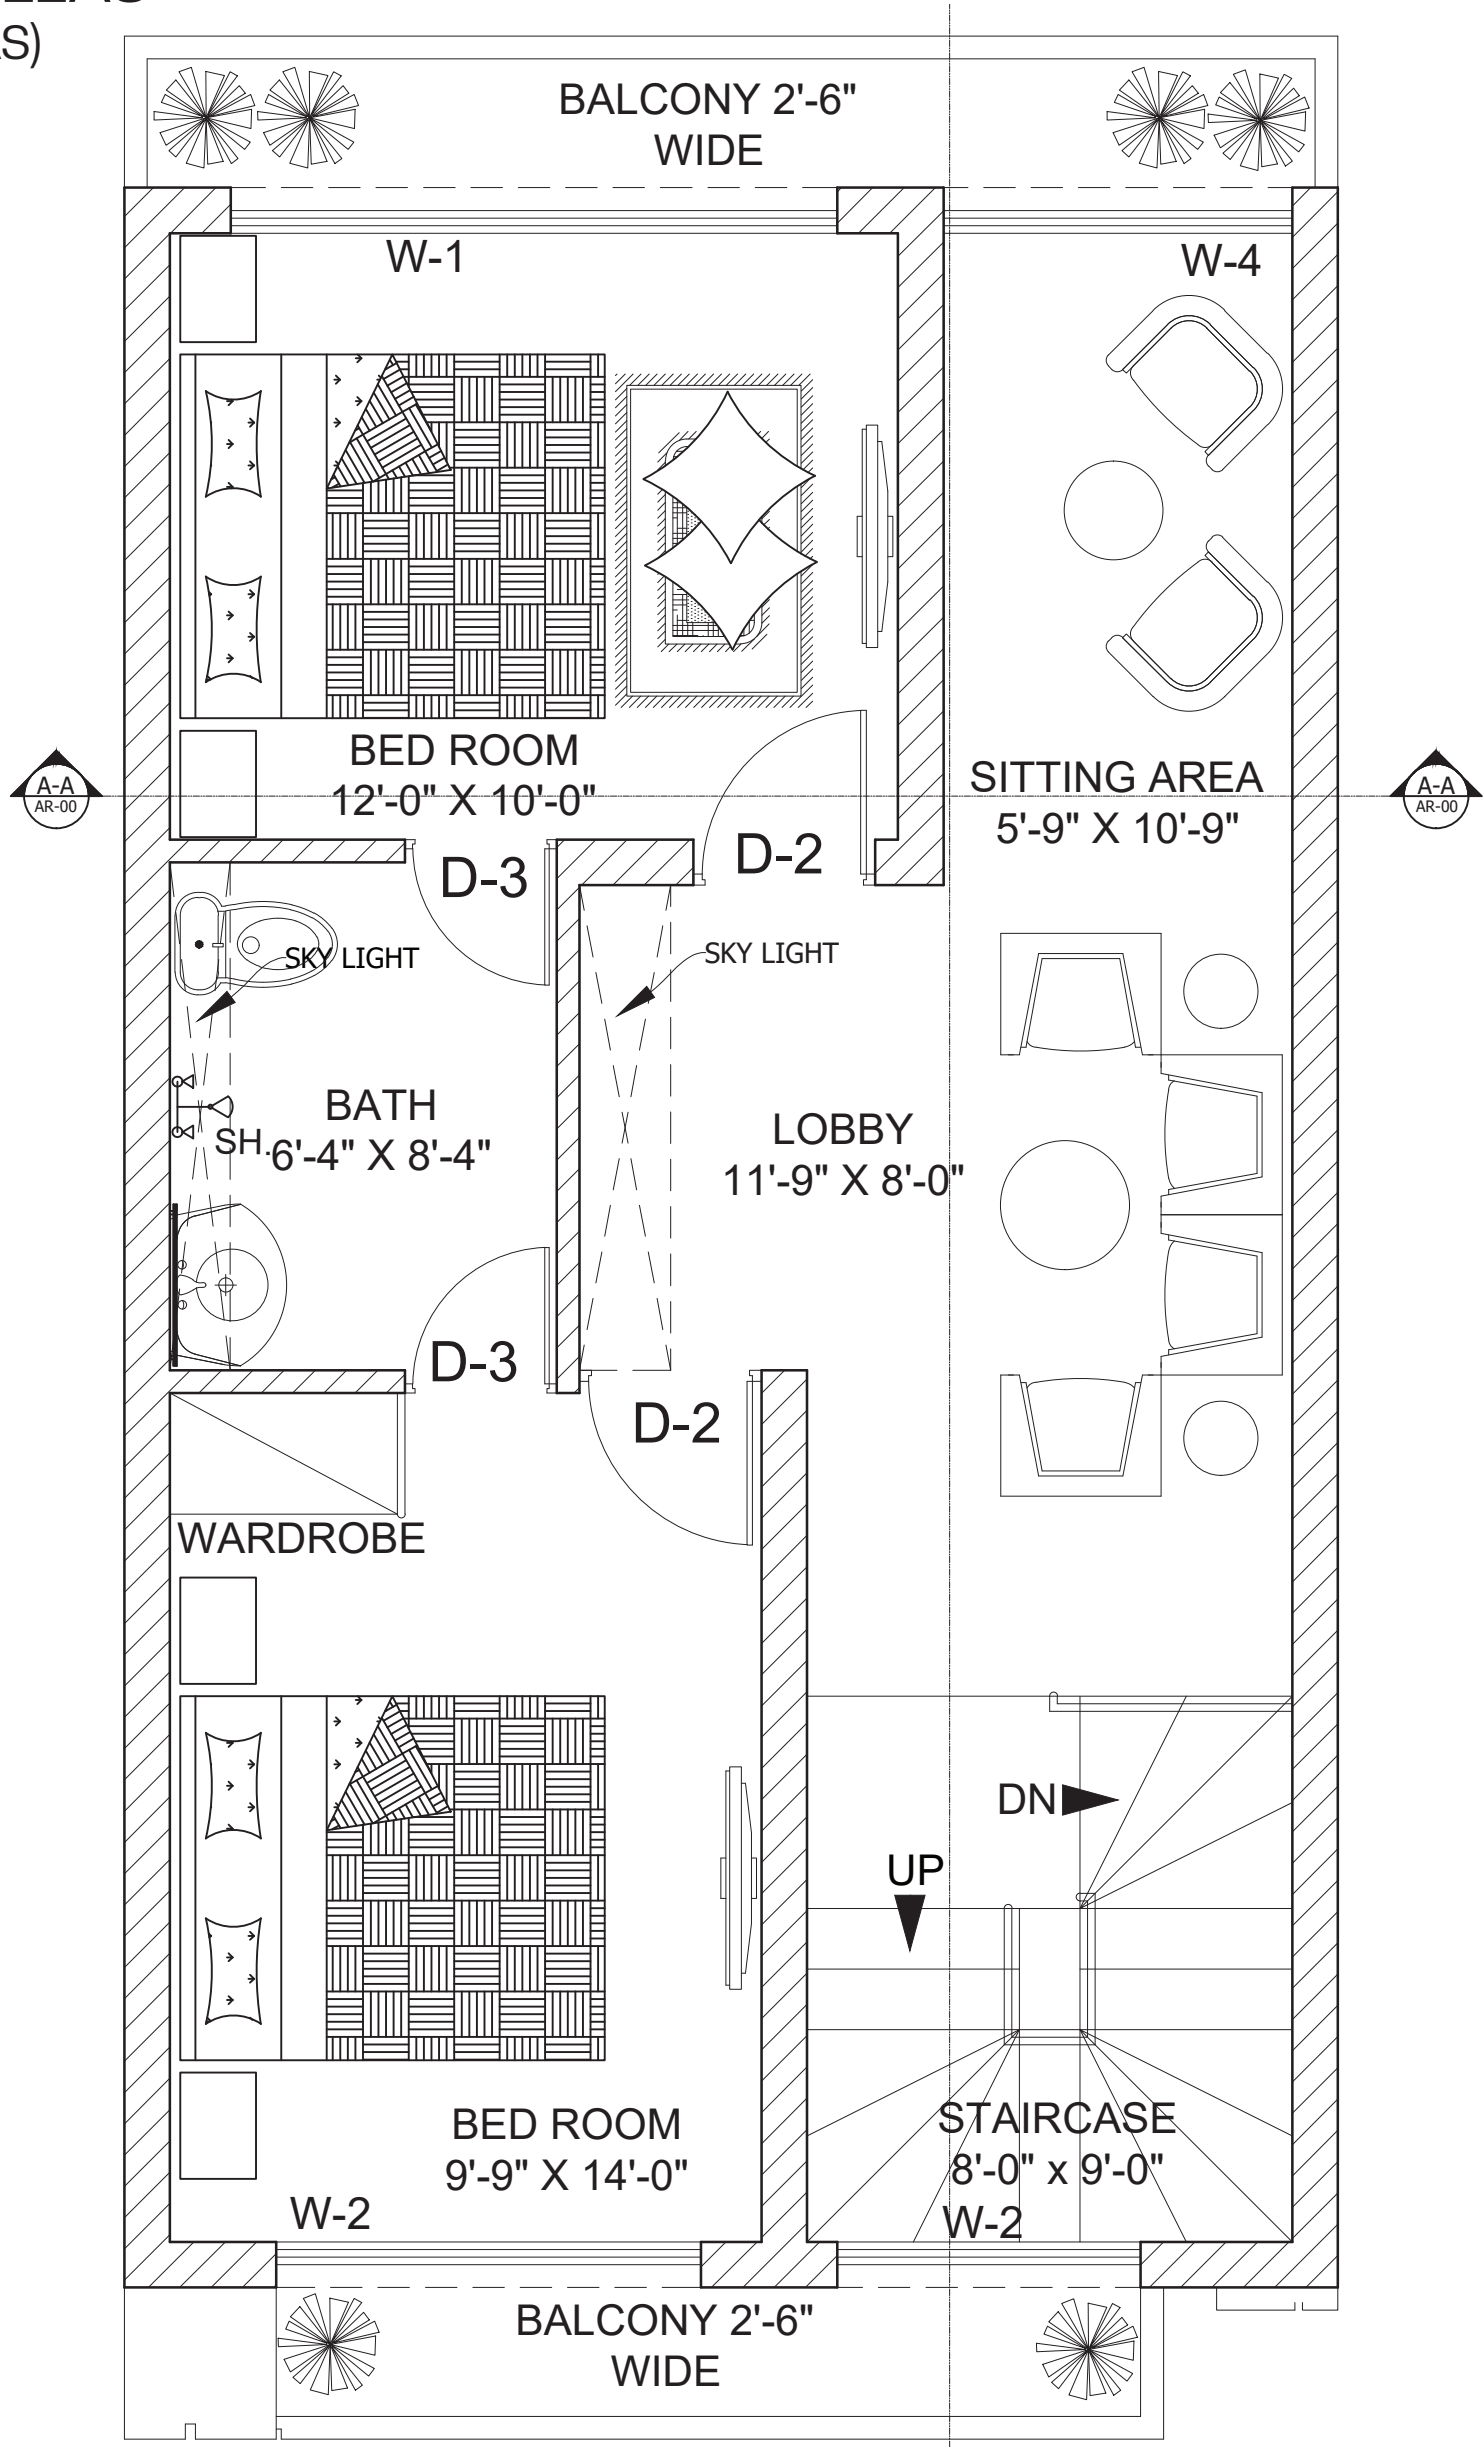

FIRST FLOOR PLAN

SCALE:-1/8"=1'-0"




**SEVENTEEN
 VILLAS**



A PROJECT BY
**AL SADAT
 GROUP**

04 MARLA
04 BED VILLAS
(PRIME VILLAS)

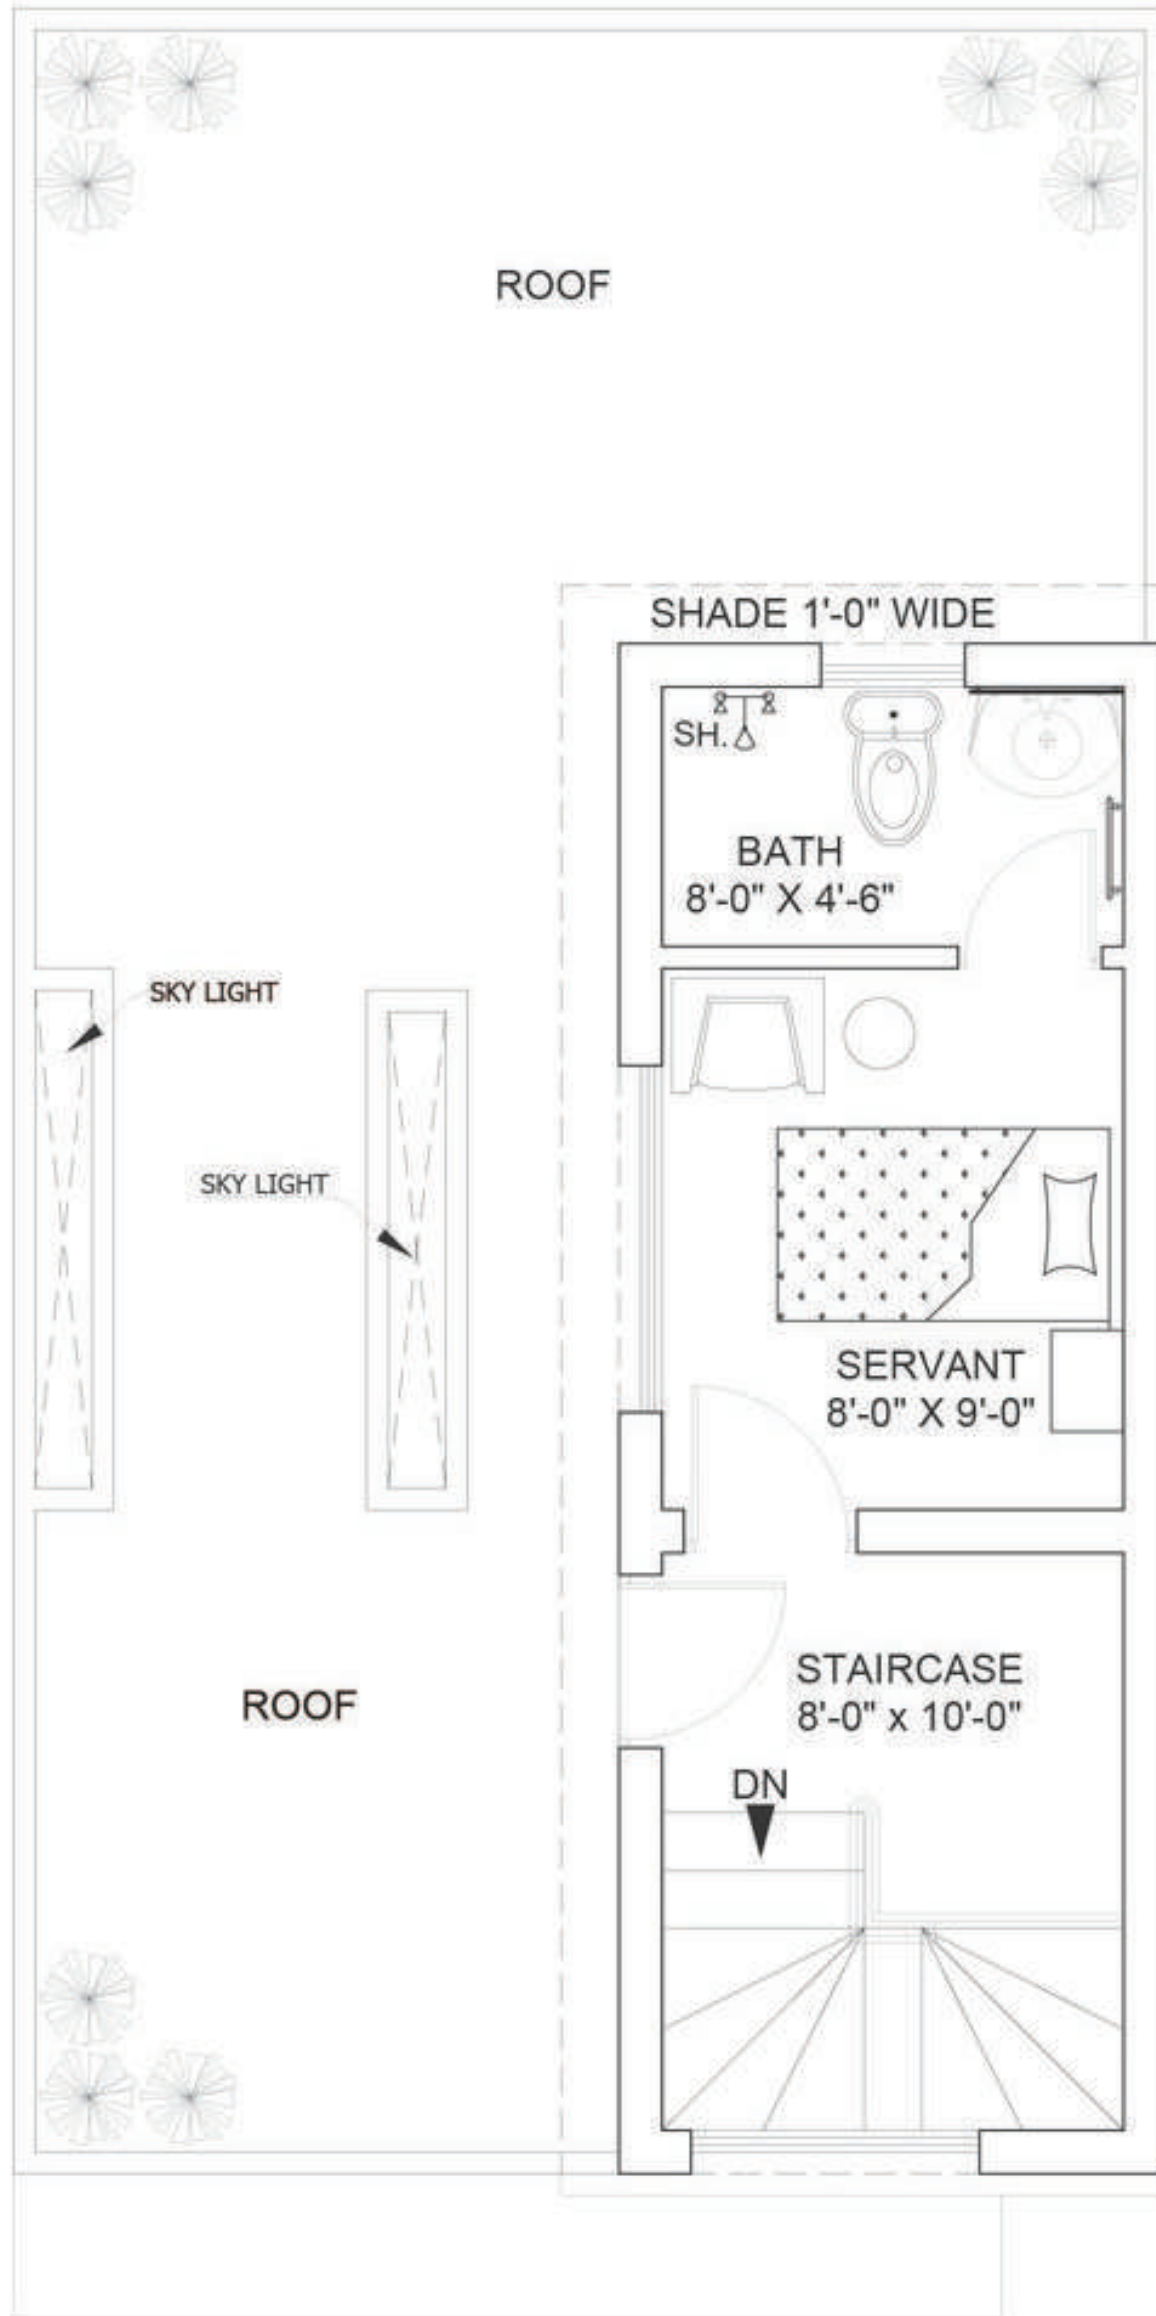

MUMTY FLOOR PLAN

SCALE:-1/8"=1'-0"