



# SEVENTEEN VILLAS

# SEVENTEEN VILLAS

PROJECT BY AL SADAT GROUP



# 3.5 MARLA

## 02 BED VILLAS

(EXECUTIVE VILLAS)



SEVENTEEN  
VILLAS



A PROJECT BY  
**AL SADAT**  
G R O U P

3.5 MARLA  
02 BED VILLAS  
(EXECUTIVE VILLAS)




SEVENTEEN  
VILLAS



A PROJECT BY  
**AL SADAT**  
G R O U P


**3.5 MARLA**  
**02 BED VILLAS**  
 (EXECUTIVE VILLAS)

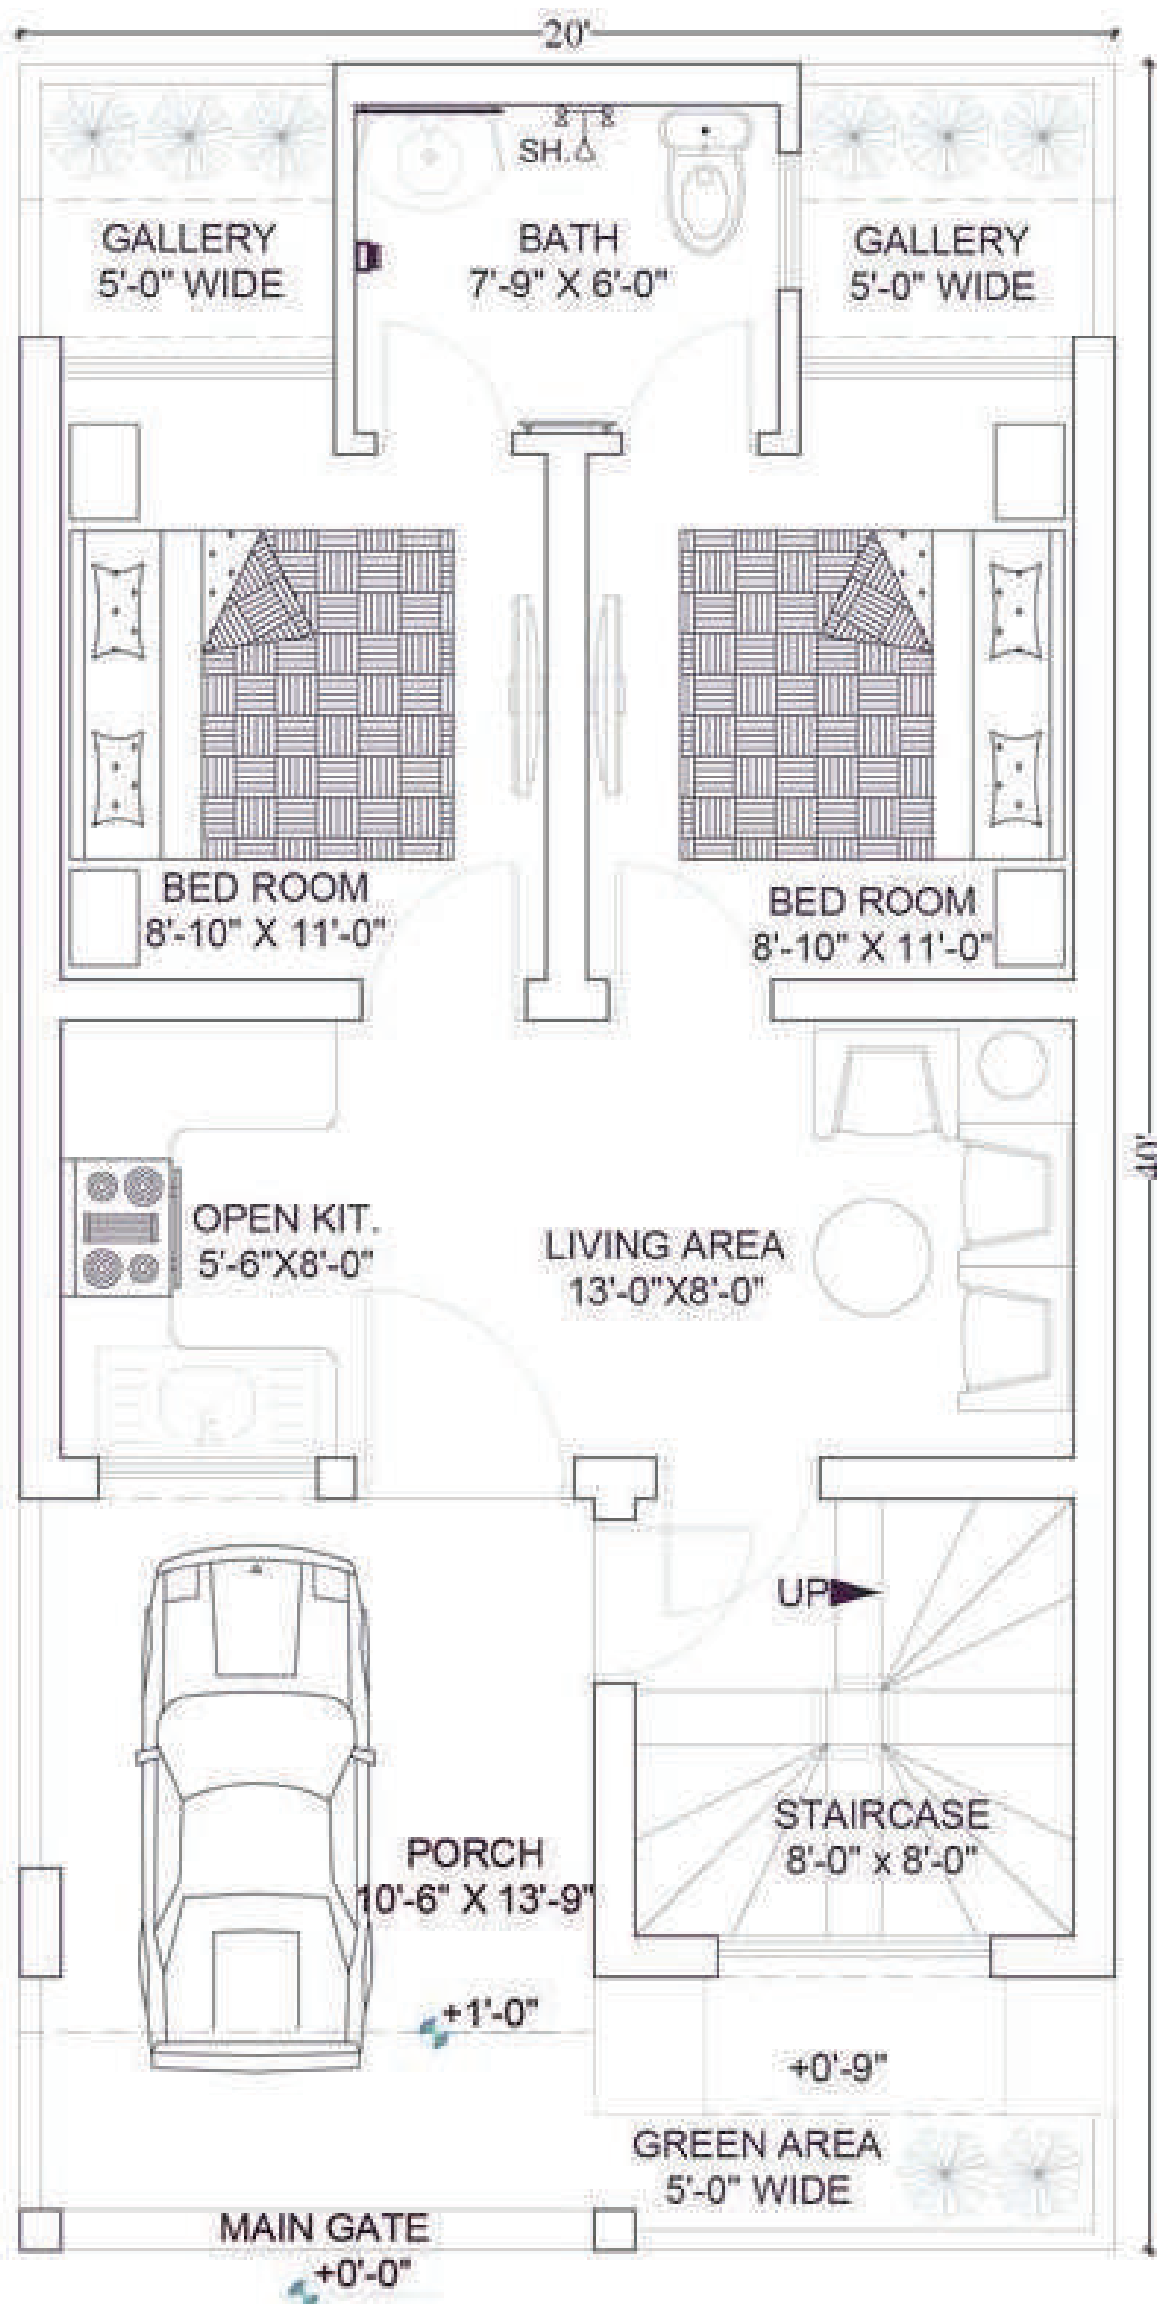

**GROUND FLOOR PLAN**

SCALE: -1/8"=1'-0"

3.5 MARLA  
02 BED VILLAS  
(EXECUTIVE VILLAS)

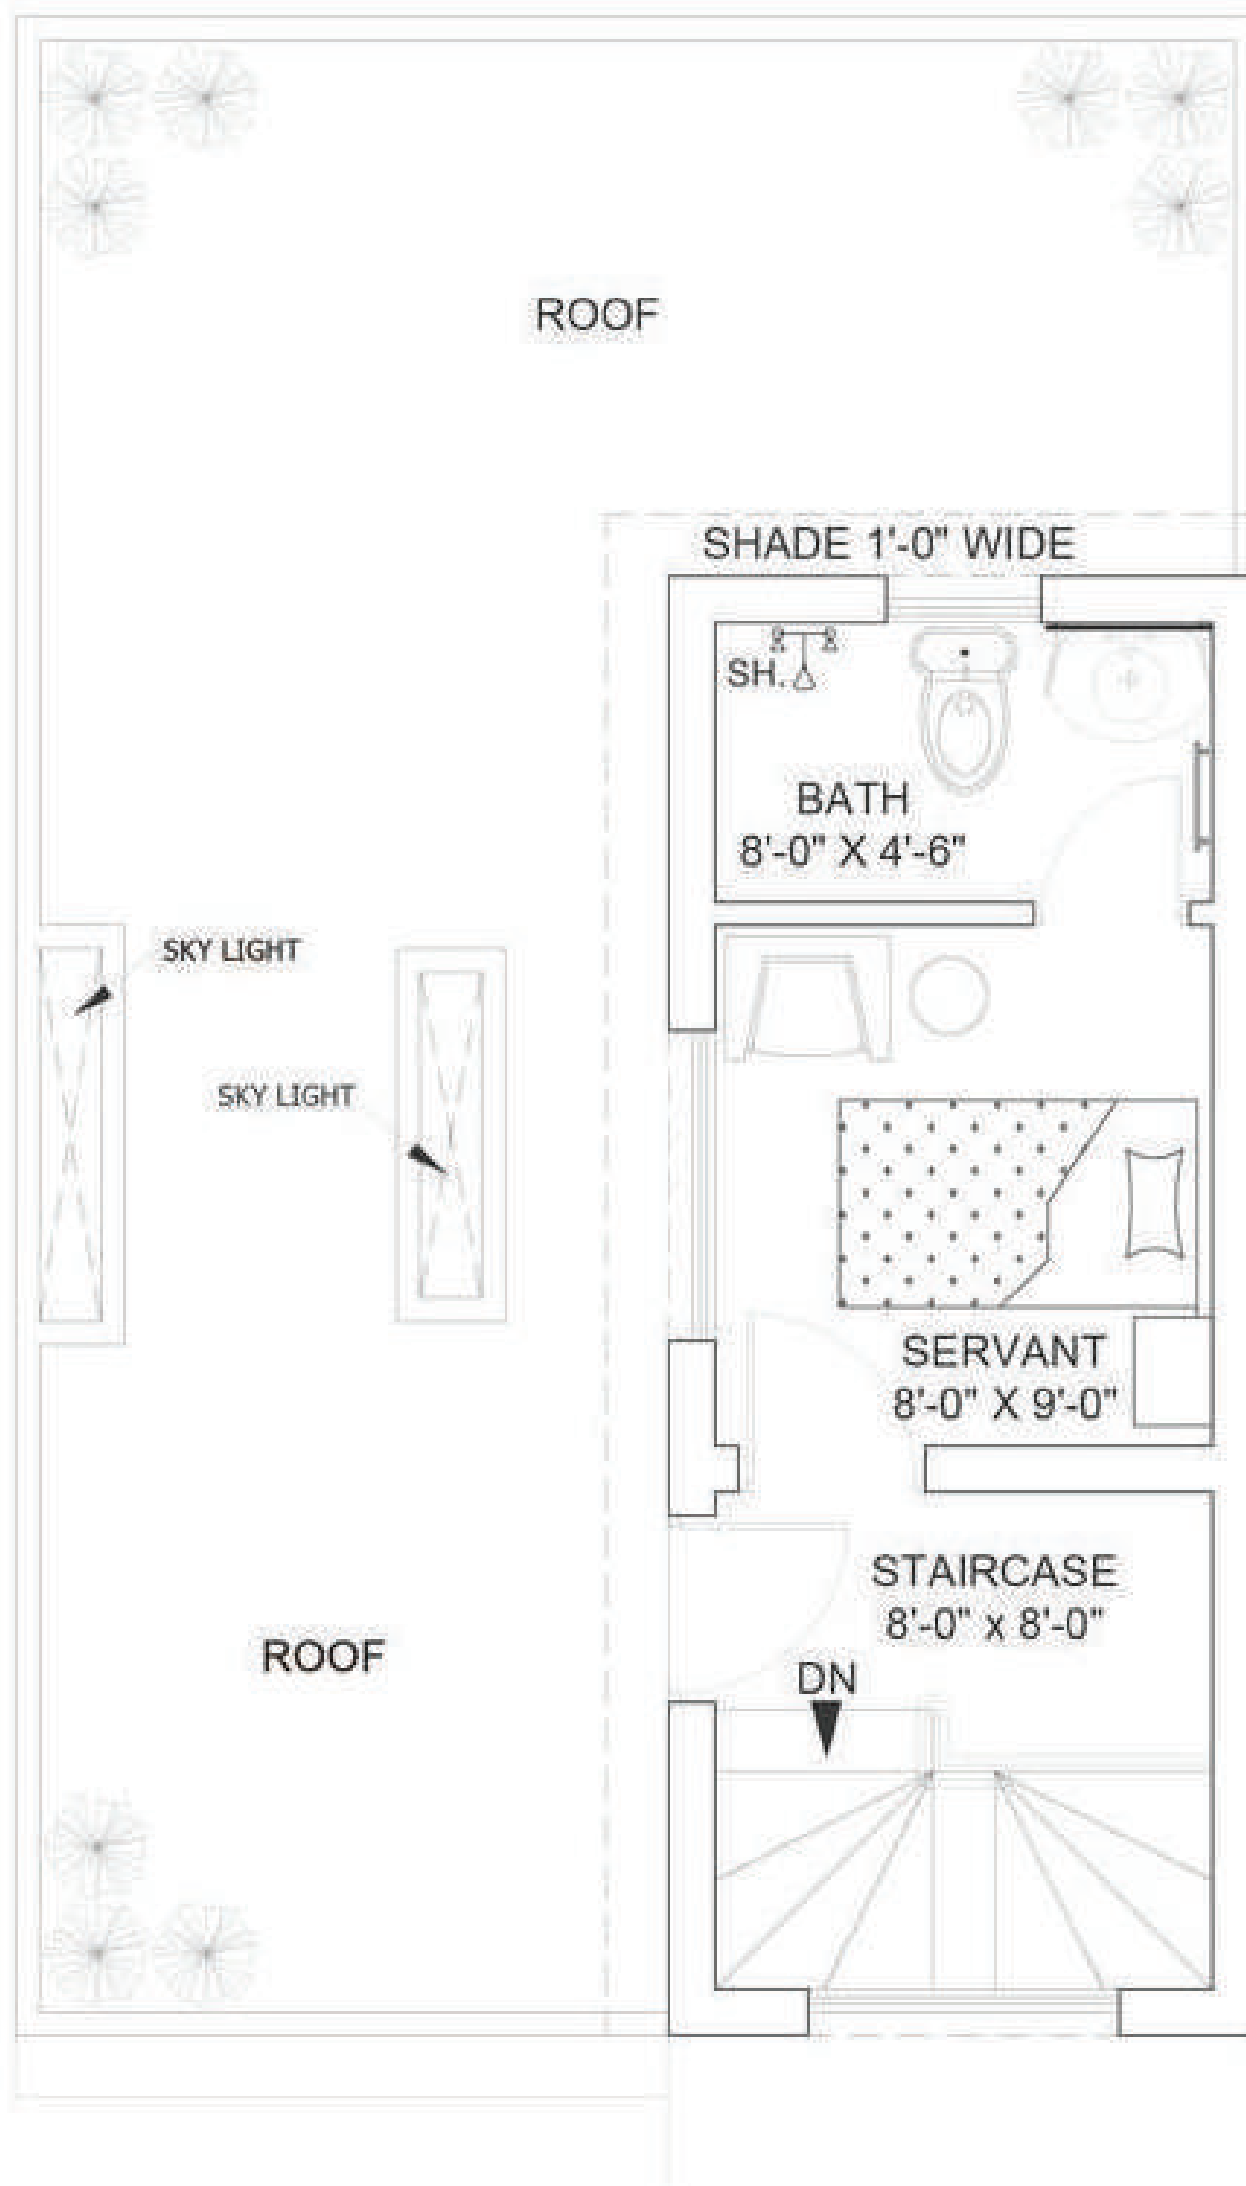

# MUMTY FLOOR PLAN

SCALE:-1/8"=1'-0"

# 3.5 MARLA

## 03 BED VILLAS

(EXECUTIVE VILLAS)



SEVENTEEN  
VILLAS



A PROJECT BY  
**AL SADAT**  
G R O U P

3.5 MARLA  
03 BED VILLAS  
(EXECUTIVE VILLAS)




SEVENTEEN  
VILLAS



A PROJECT BY  
**AL SADAT**  
GROUP


**3.5 MARLA**  
**03 BED VILLAS**  
 (EXECUTIVE VILLAS)

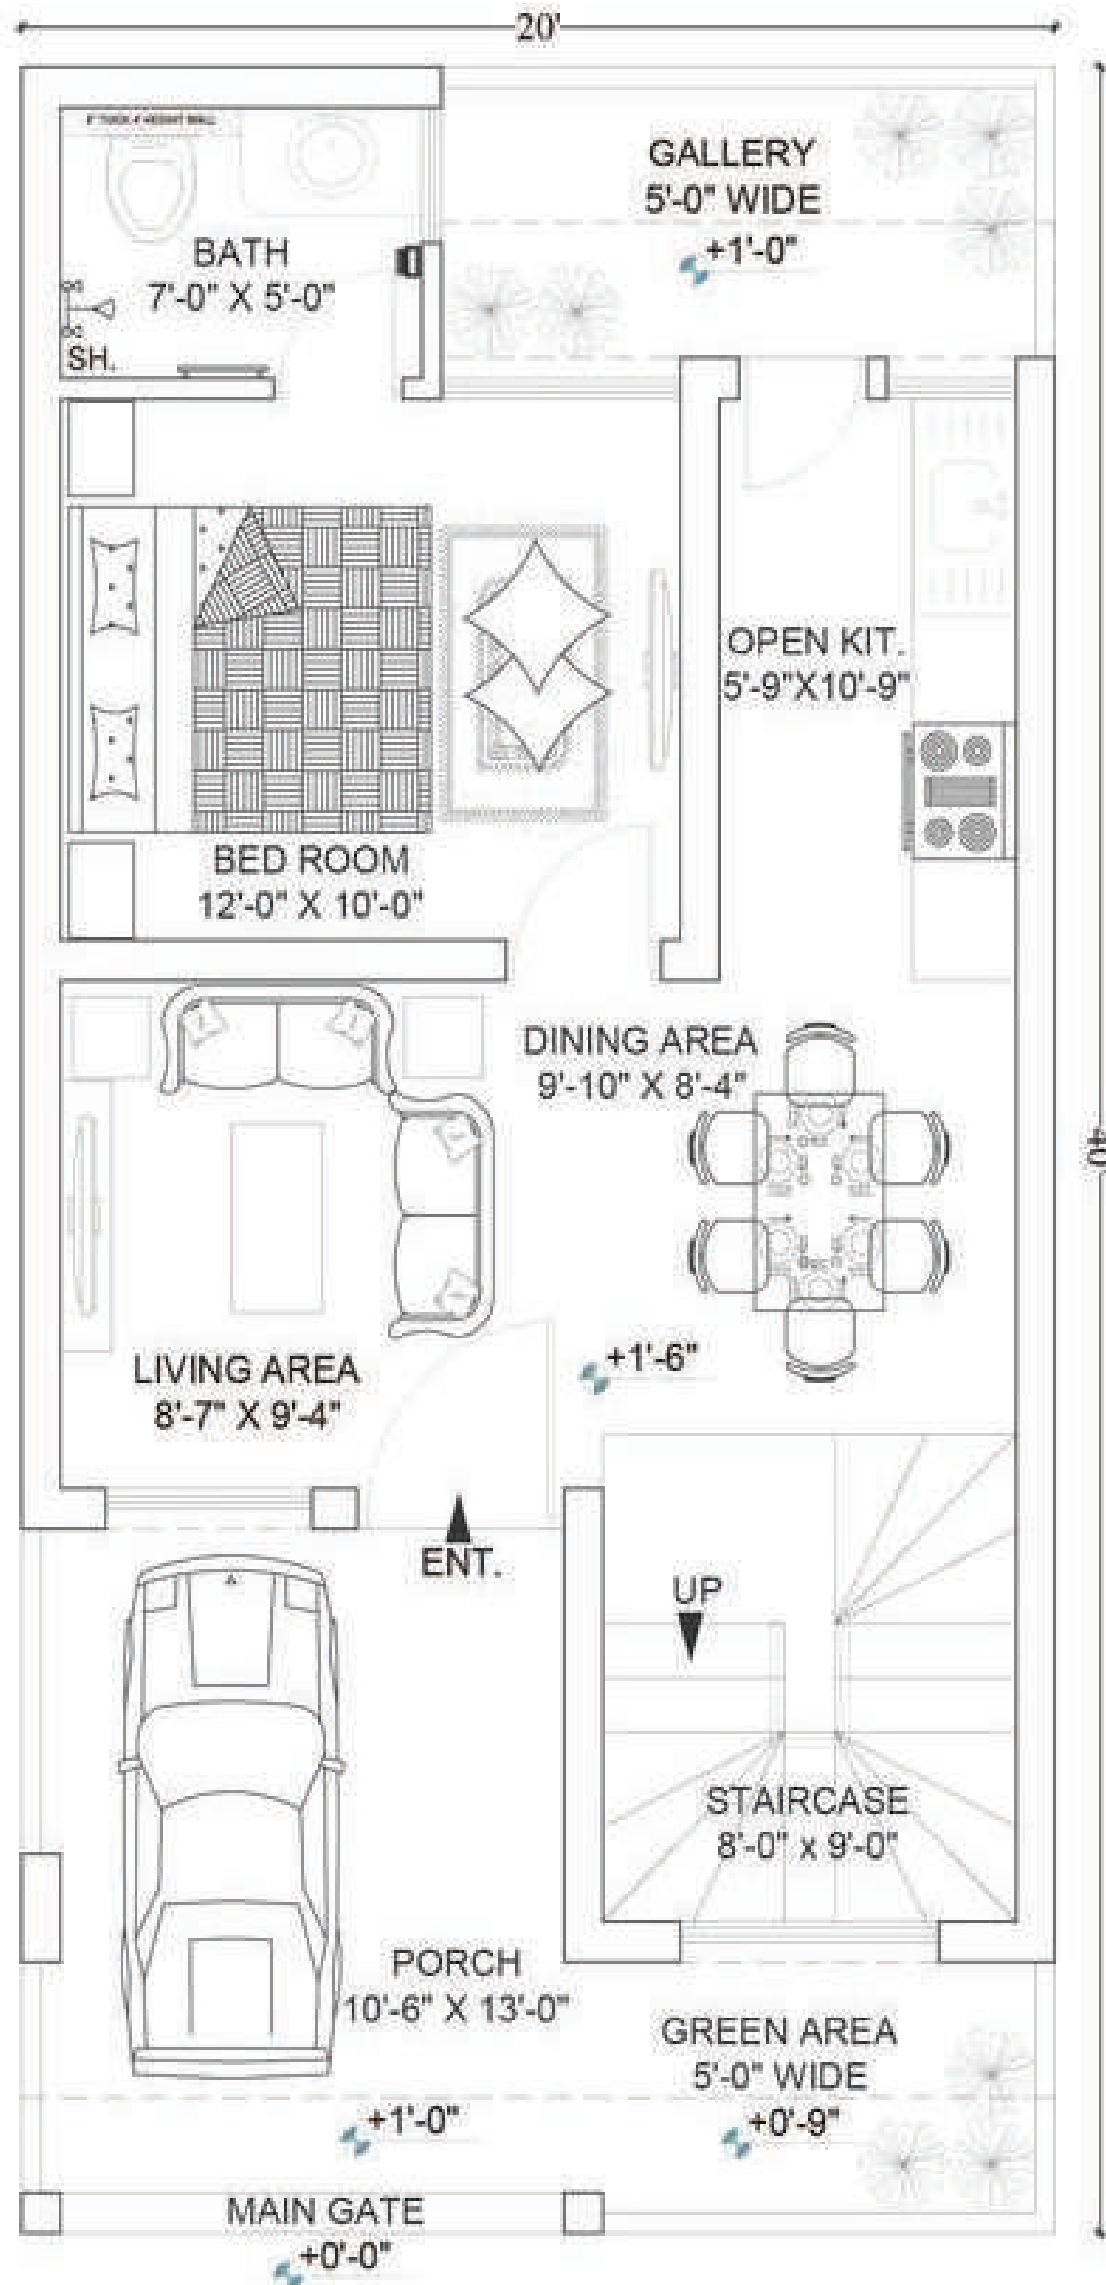

**GROUND FLOOR PLAN**

SCALE: -1/8"=1'-0"


**3.5 MARLA**  
**03 BED VILLAS**  
(EXECUTIVE VILLAS)

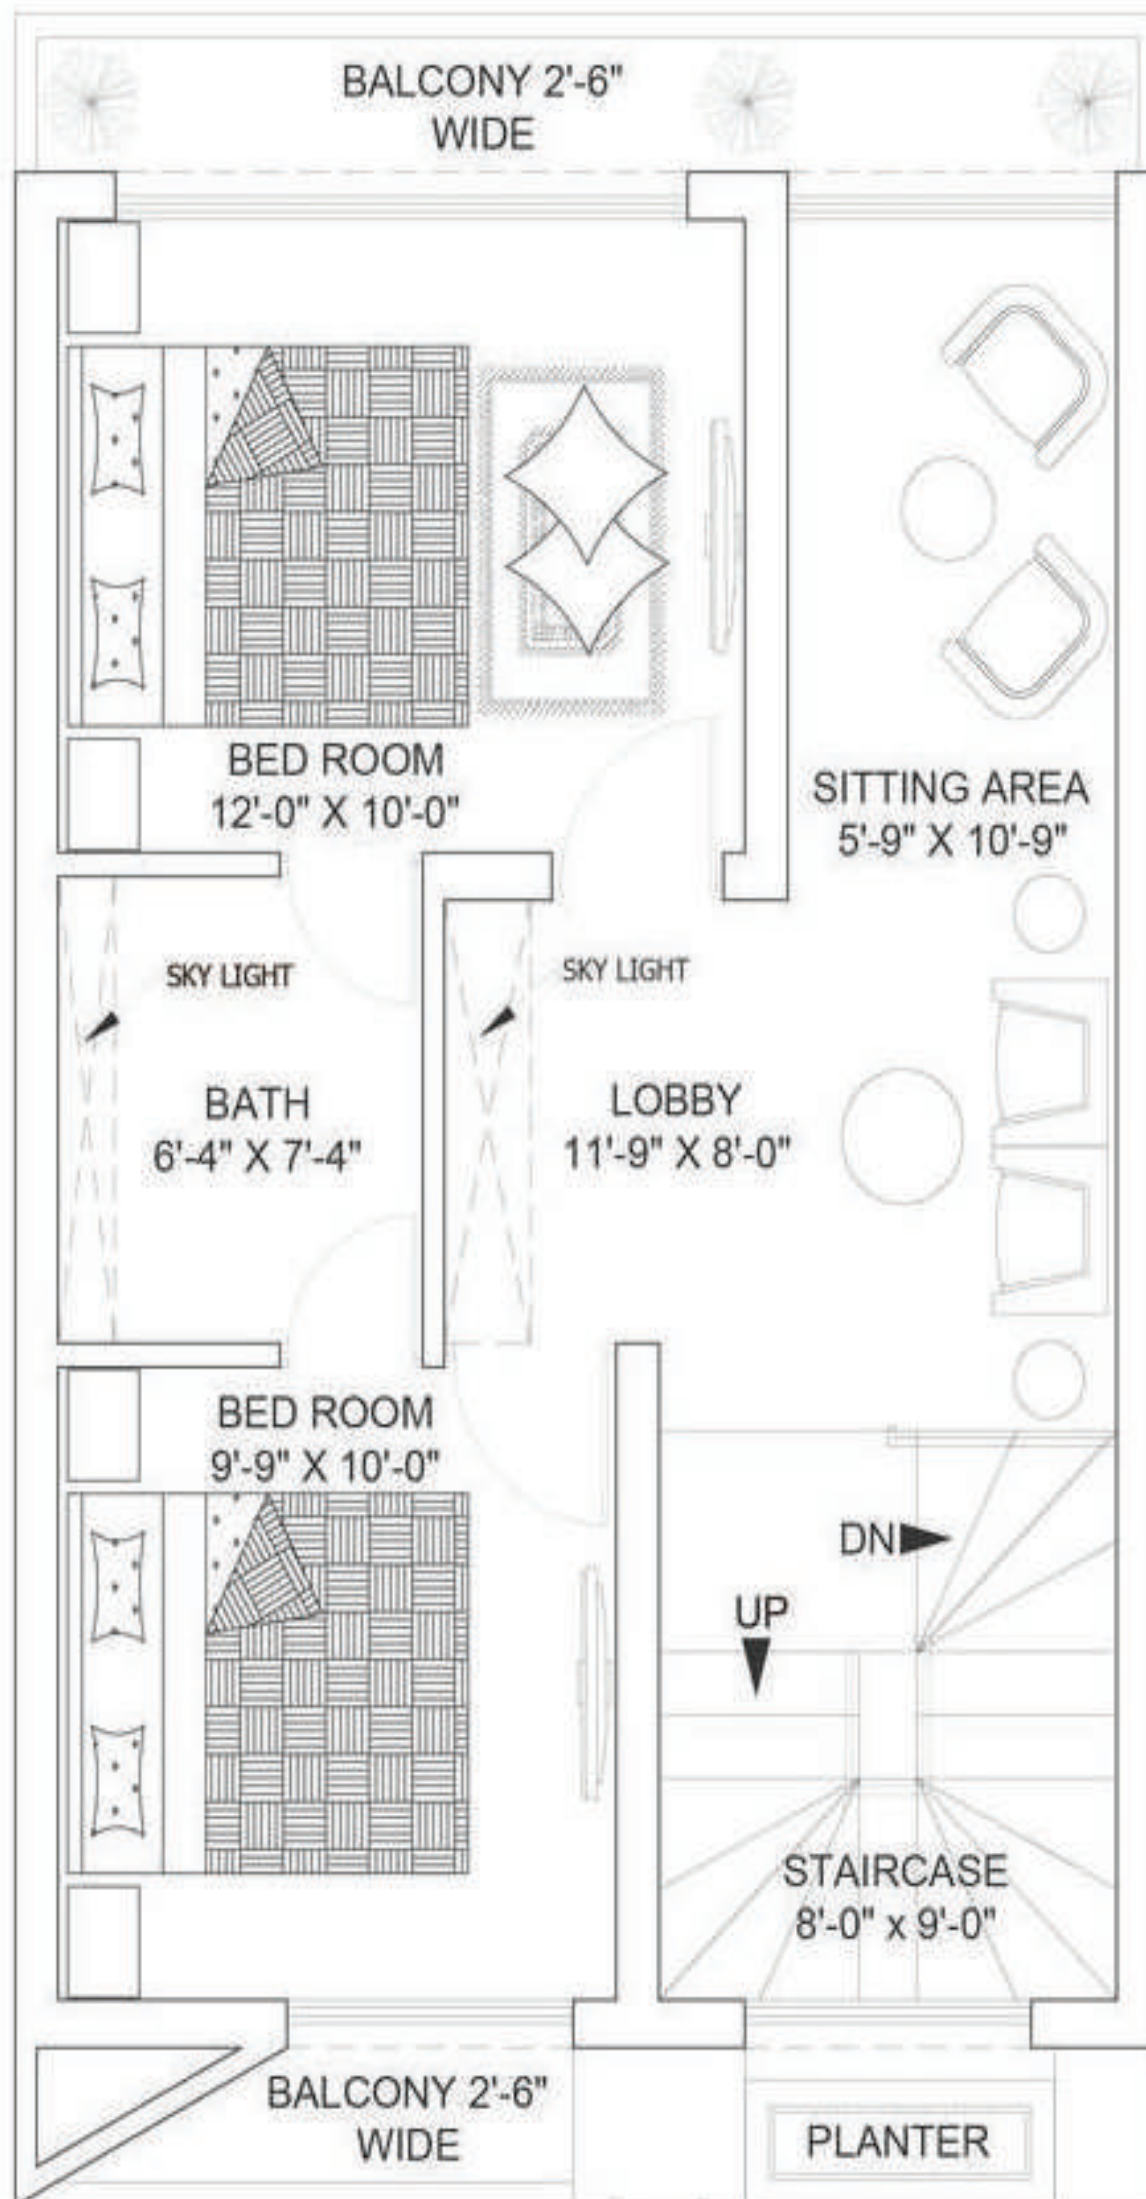

# FIRST FLOOR PLAN

SCALE:-1/8"=1'-0"

3.5 MARLA  
03 BED VILLAS  
(EXECUTIVE VILLAS)

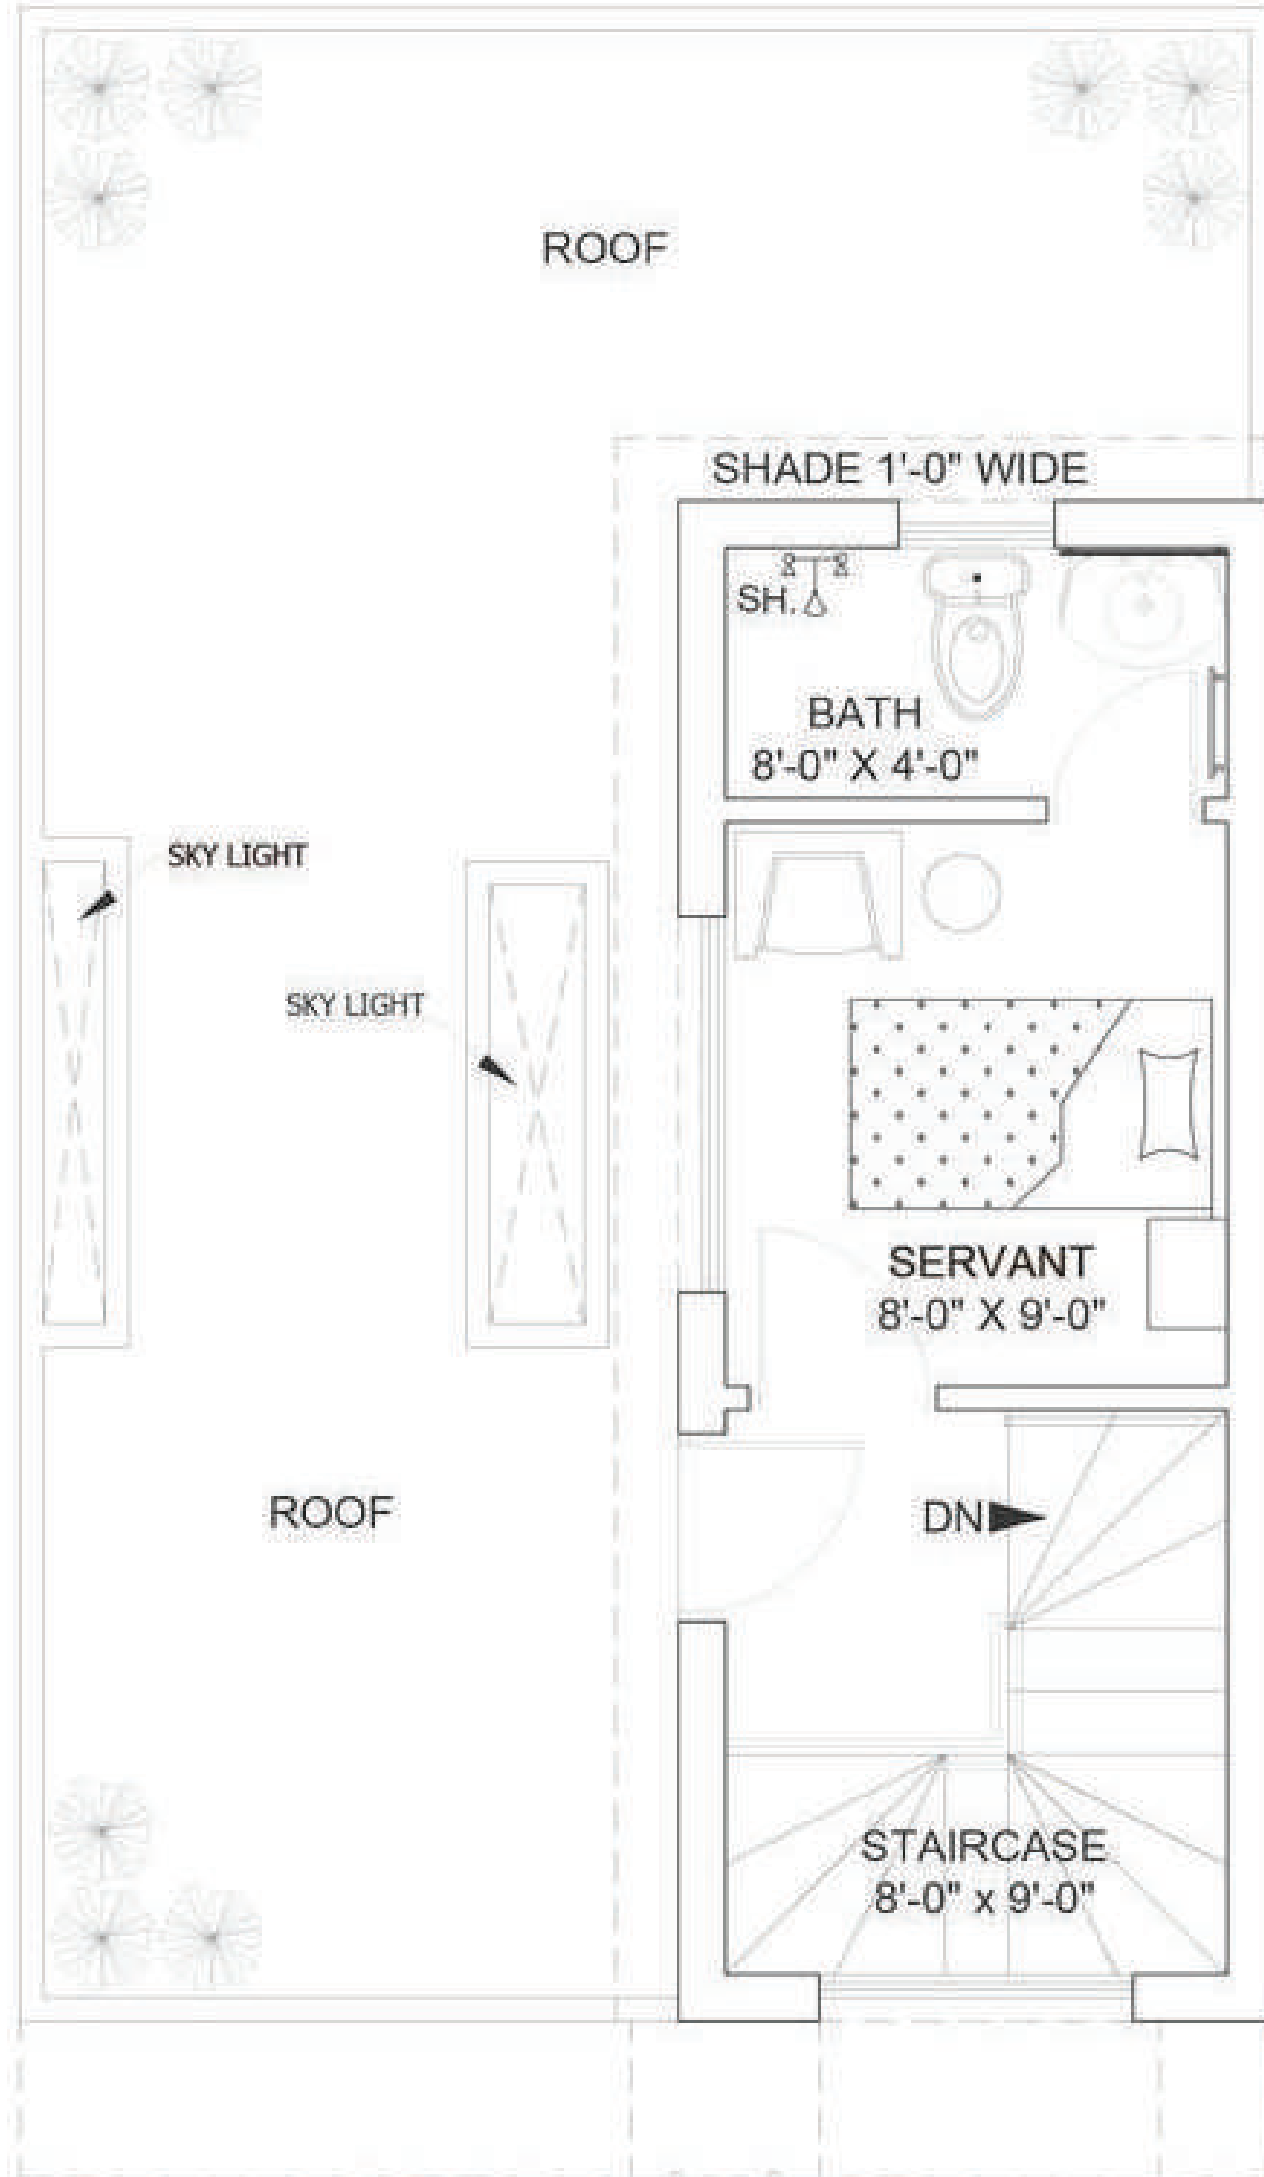

# MUMTY FLOOR PLAN

SCALE:-1/8"=1'-0"

# 3.5 MARLA

## 04 BED VILLAS

(EXECUTIVE VILLAS)



SEVENTEEN  
VILLAS



A PROJECT BY  
**AL SADAT**  
G R O U P

3.5 MARLA  
04 BED VILLAS  
(EXECUTIVE VILLAS)




SEVENTEEN  
VILLAS



A PROJECT BY  
**AL SADAT**  
GROUP


**3.5 MARLA**  
**04 BED VILLAS**  
(EXECUTIVE VILLAS)

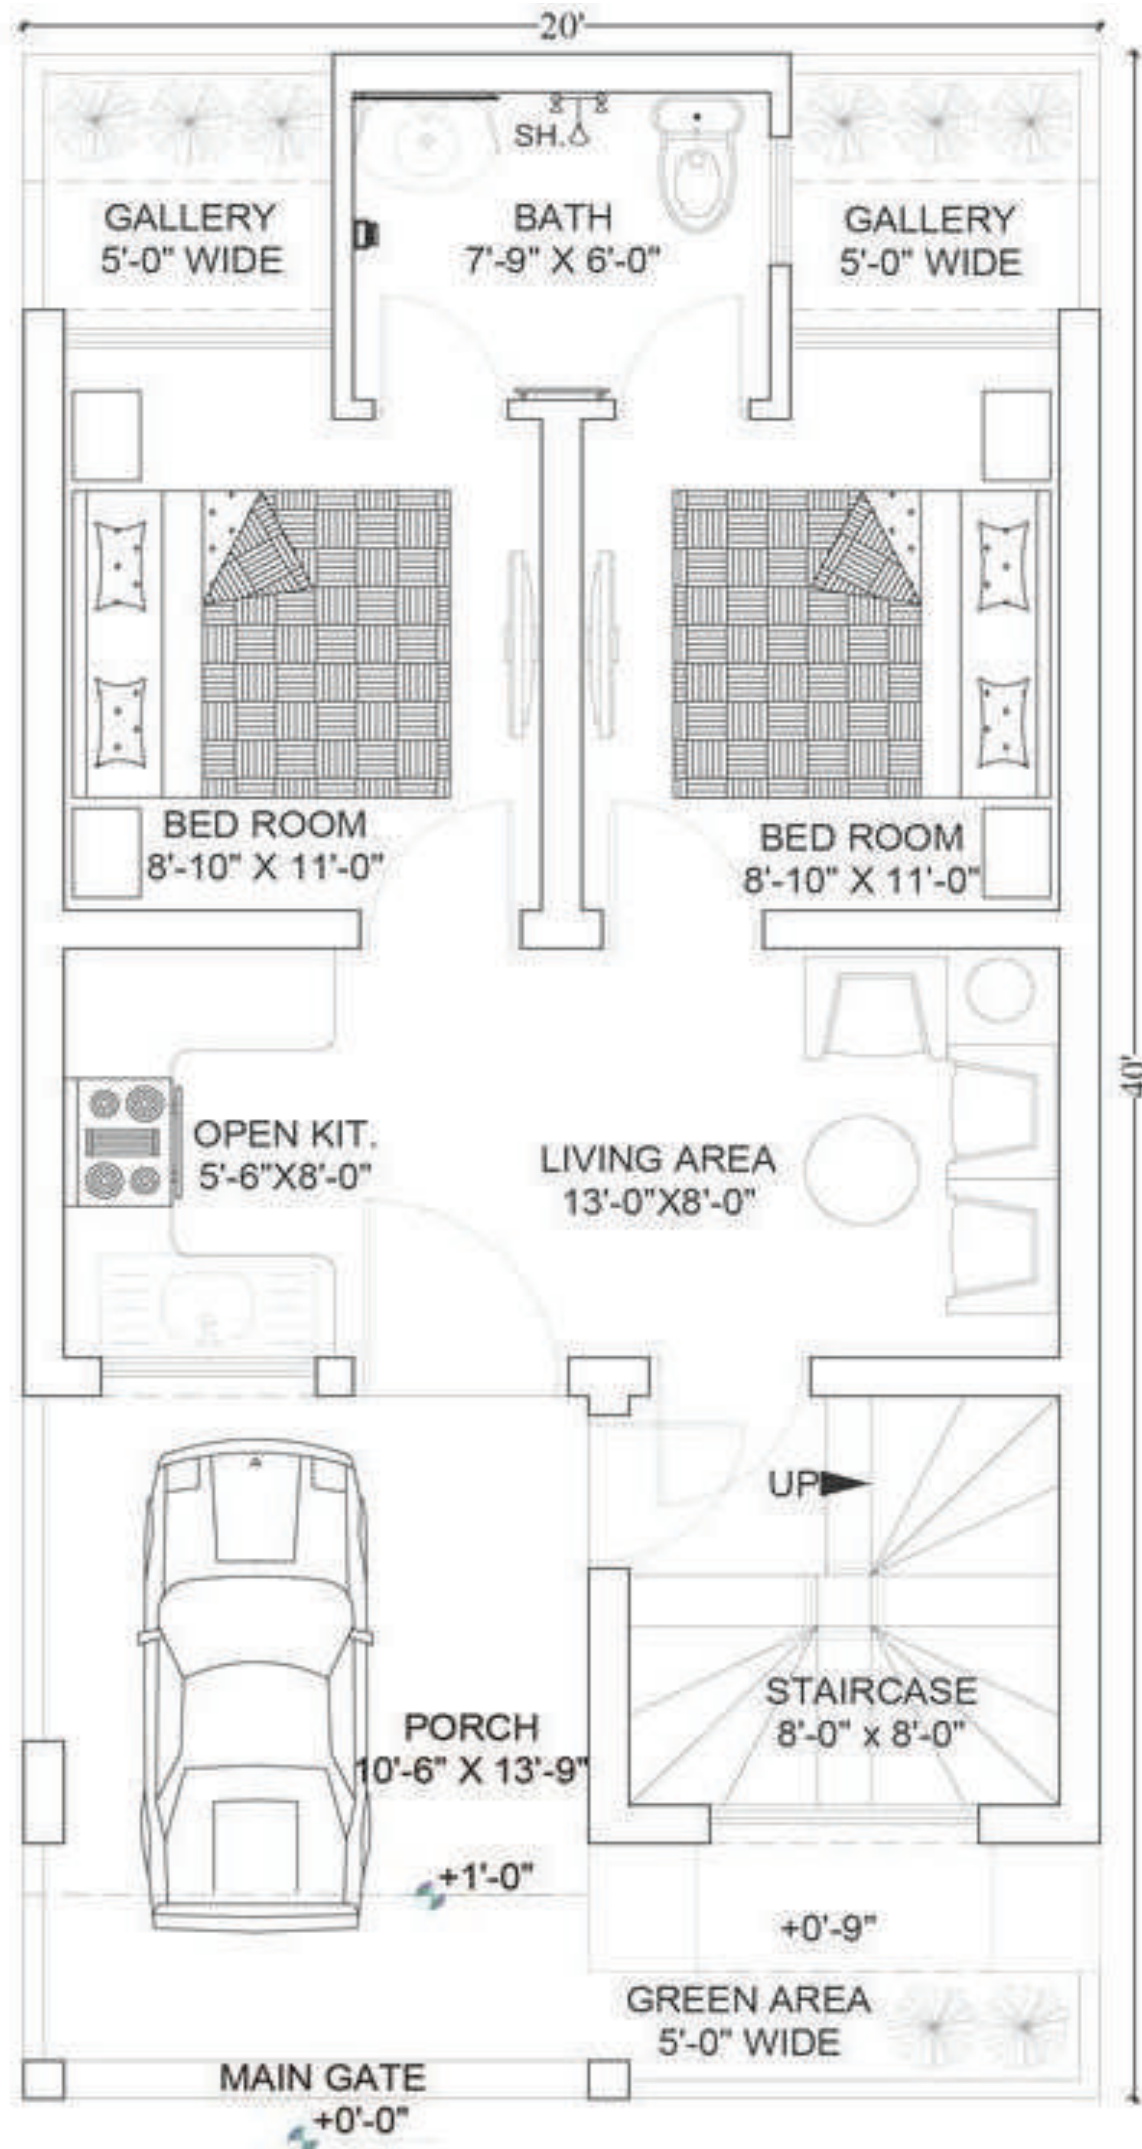

**GROUND FLOOR PLAN**

SCALE:-1/8"=1'-0"


**3.5 MARLA**  
**04 BED VILLAS**  
(EXECUTIVE VILLAS)

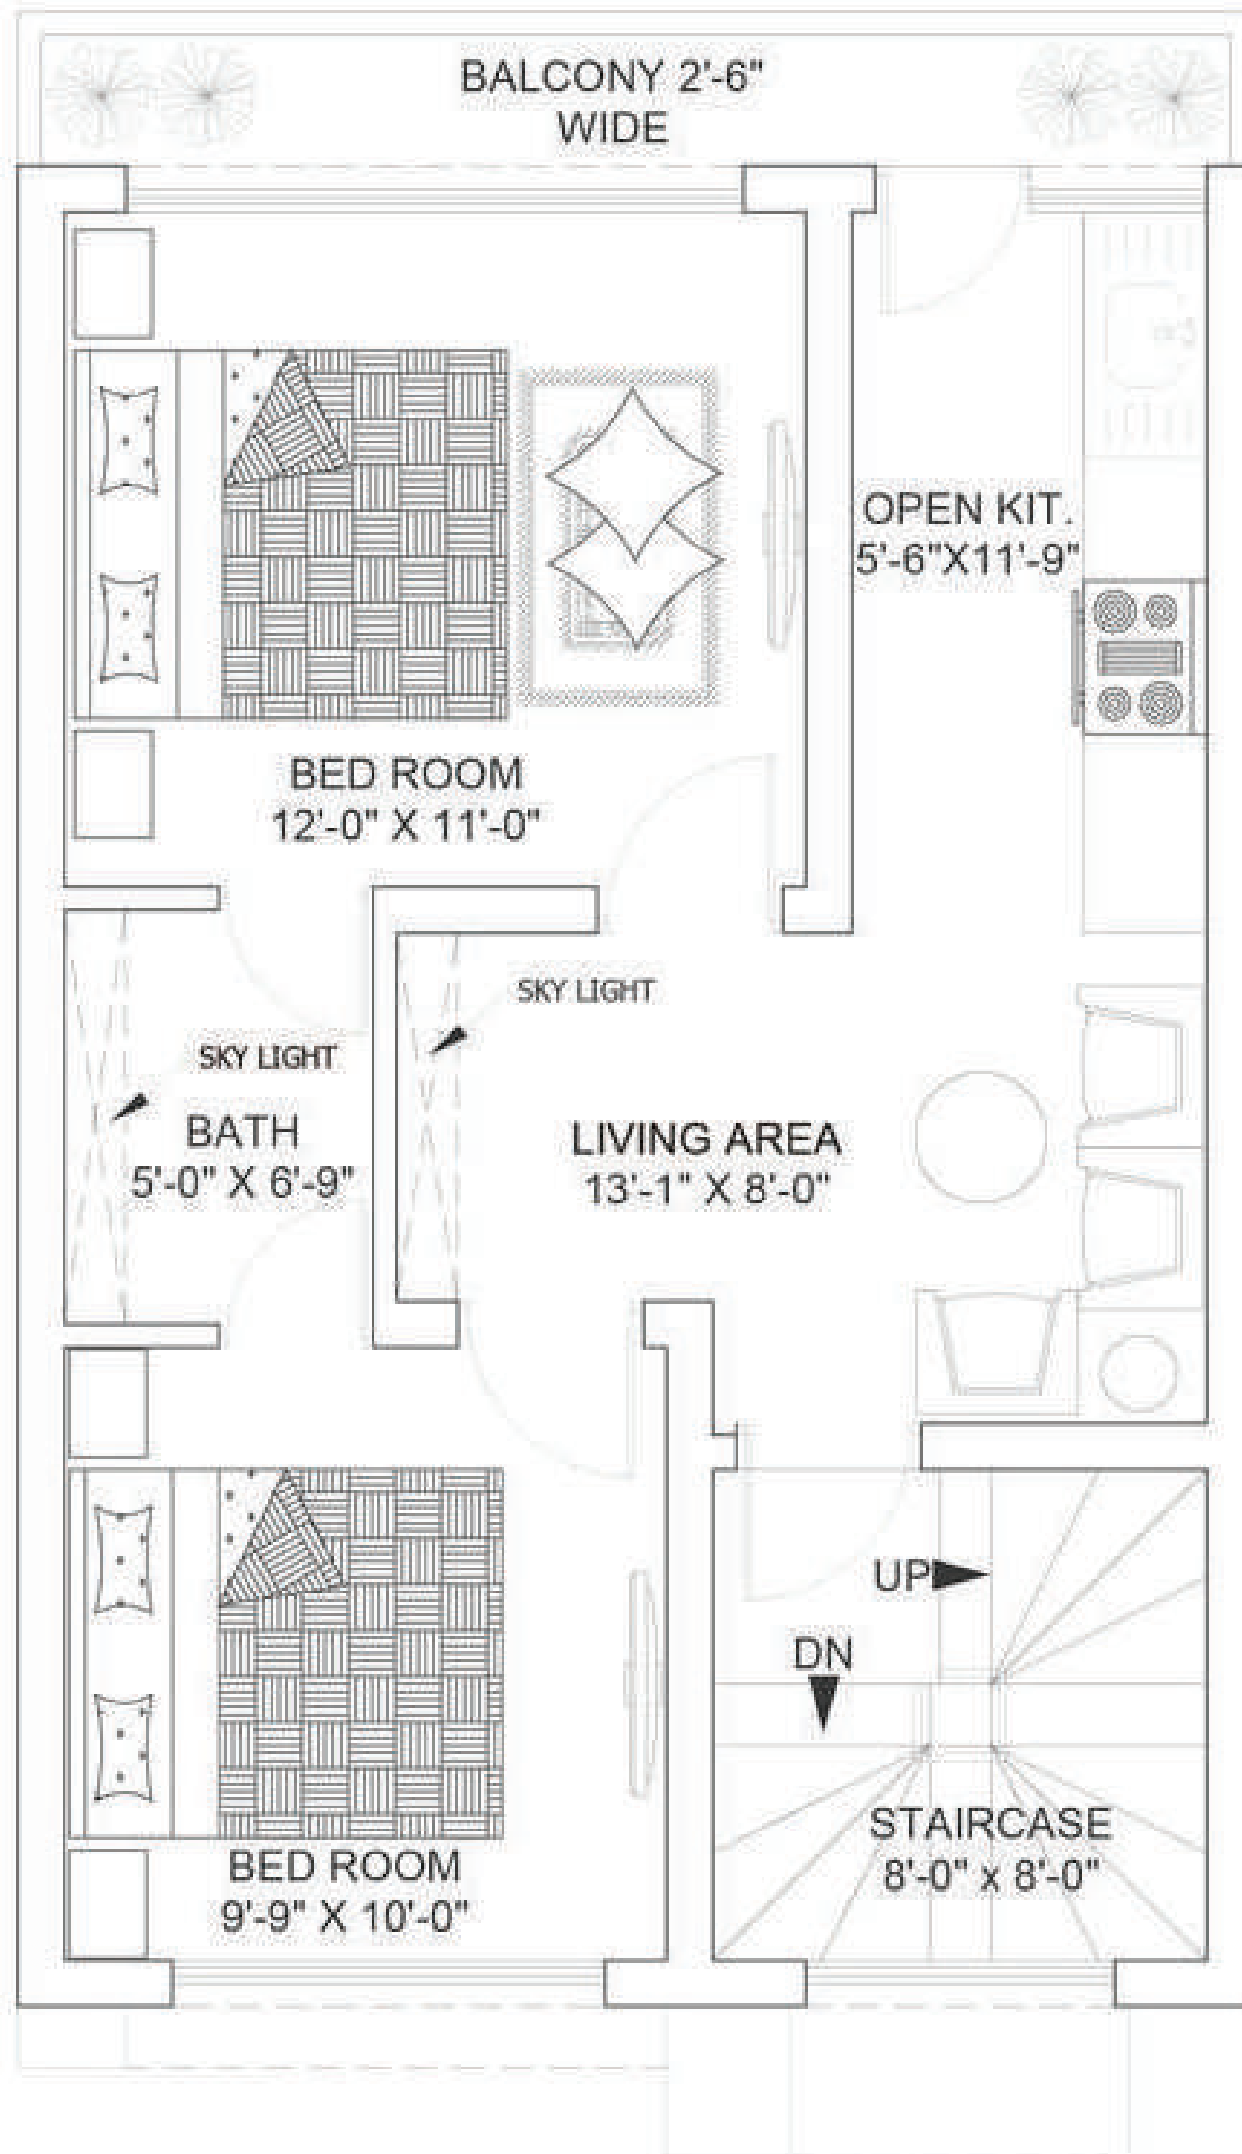

# FIRST FLOOR PLAN

SCALE: -1/8"=1'-0"

3.5 MARLA  
04 BED VILLAS  
(EXECUTIVE VILLAS)

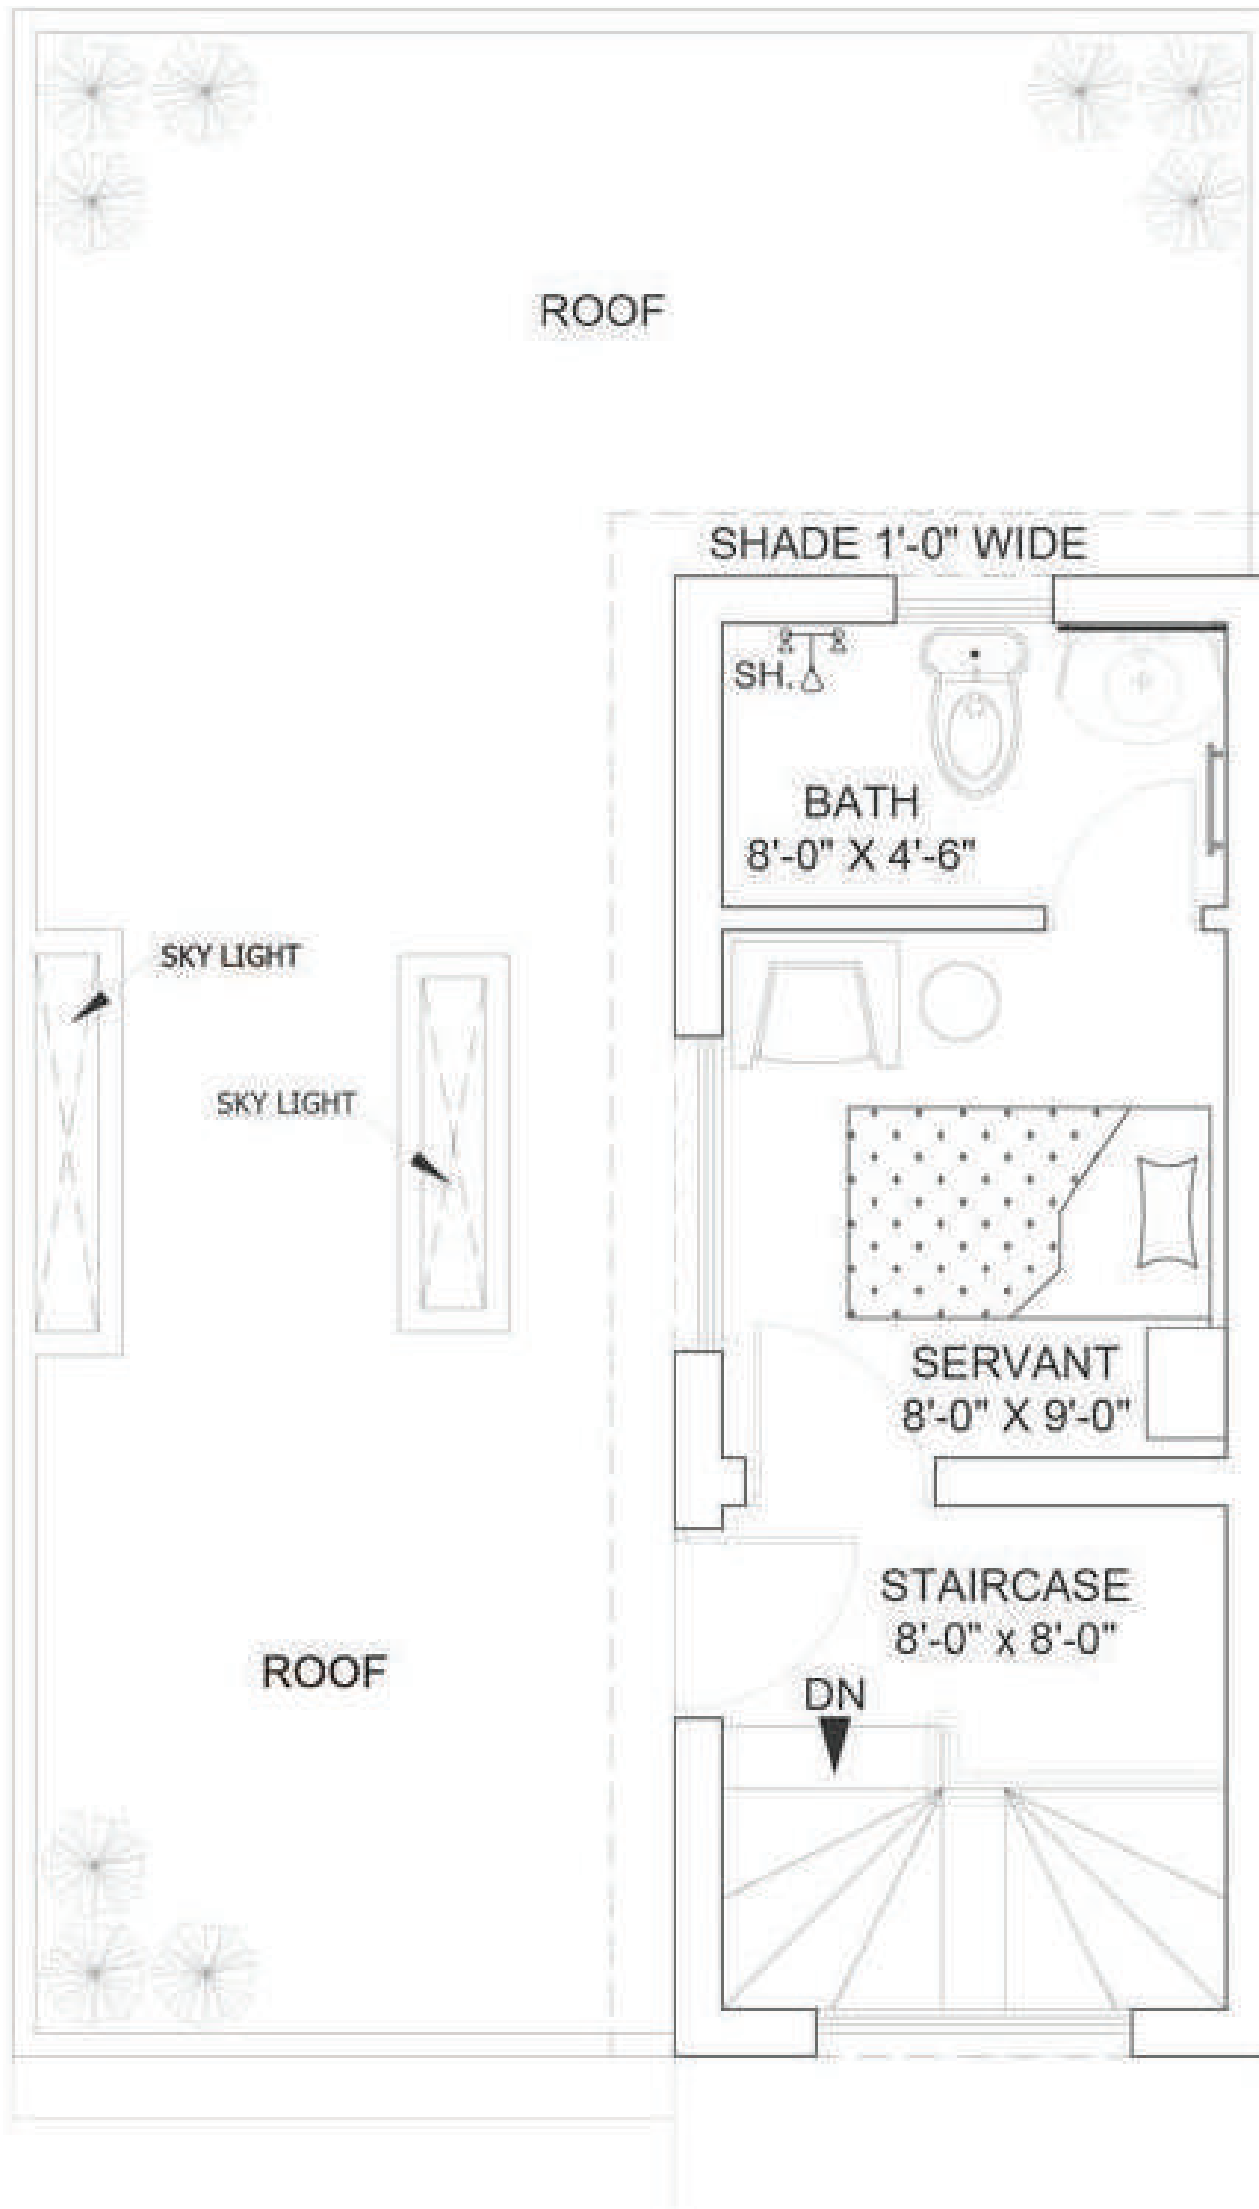

# MUMTY FLOOR PLAN

SCALE:-1/8"=1'-0"